


**SUBSTATION PLANTING MITIGATION SCHEDULE**

SYM	ABBR	SCIENTIFIC NAME	COMMON NAME	SIZE	COMMENTS
PG		PICEA GLAUCA	WHITE SPRUCE	4' TO 5'	FIELD GROWN
JV		JUNIPERUS VIRGINIANA	EASTERN RED CEDAR	3' TO 4'	FIELD GROWN
PS		PINUS STROBUS	WHITE PINE	6' TO 7'	FIELD GROWN

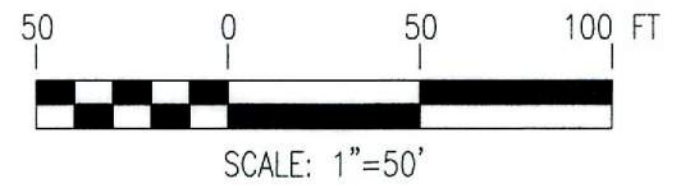


- NOTES:**
- SEE DRAWING G-2 FOR PROJECT NOTES, LEGEND, AND ABBREVIATIONS.
  - SEE DRAWING G-3 FOR OVERALL PROJECT MAP AND OVERALL PROJECT DRAWING INDEX.
  - SEE DRAWING C-23 FOR CULVERT, BUFFER, TREATMENT SWALE, LEVEL SPREADER AND PLUNGE POOL SCHEDULES.

**PLAN VIEW**  
SCALE: 1"=50'

**NOT FOR CONSTRUCTION**

NO.	REVISION	DATE	BY	CK	P.E. SHOWN	P.E. No.
B	ISSUED FOR PERMITTING	5/1/15	PMM	DTB	DTB	8105
A	ISSUED FOR CLIENT REVIEW	4/6/15	PMM	DTB		

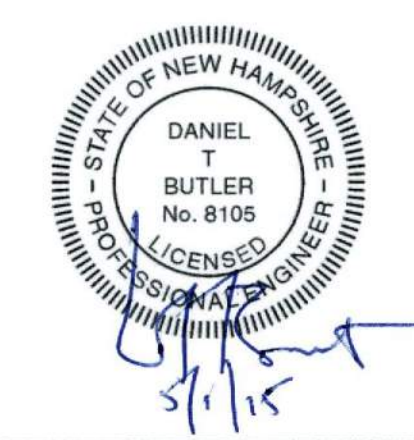

CLIENT APPROVAL	
APPROVED BY	TRC/PMM DESIGNED
DATE	TRC/KAV DRAWN
	TRC/DTB CHECKED
	APPROVED
	REVIEWED

PLAN: MAIN ACCESS ROAD  
STA 0+00 TO 15+00  
ANTRIM WIND ENERGY, LLC  
ANTRIM WINDPARK  
NEW HAMPSHIRE

ANTRIM

**TRC** 249 WESTERN AVENUE  
AUGUSTA, ME 04330  
PROJECT NO: 182878  
SCALE: AS NOTED DATE: 11-8-11

C-1

REV. B





North Branch River

Keene Road

INSTALL STABILIZED CONSTRUCTION ENTRANCE (WITH DIVERSION RIDGE)

TO PROJECT ENTRANCE (5,000'±)

Route 9

AN-LD-3

AN-LD-INT-1

Temporary Staging / Laydown Area (2.91 Acres)

AN-LD-4 (To Be Filled)

AN-LD-1

EROSION CONTROL BARRIER (TYP)

TEMPORARY LIMITS OF DISTURBANCE (TYP)

AN-LD-1


APPROX PROPERTY LINE (TYP)

25' WETLAND SETBACK (TYP)

PLAN VIEW  
SCALE: 1"=50'


NOTES:

- SEE DRAWING G-2 FOR PROJECT NOTES, LEGEND, AND ABBREVIATIONS.
- SEE DRAWING G-3 FOR OVERALL PROJECT MAP AND OVERALL PROJECT DRAWING INDEX.
- SEE DRAWING C-23 FOR CULVERT, BUFFER, TREATMENT SWALE, LEVEL SPREADER AND PLUNGE POOL SCHEDULES.

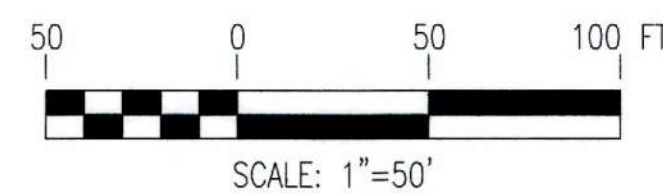

NOT FOR CONSTRUCTION

NO.	REVISION	DATE	BY	CK	P.E. STAMPED	P.E. No.
B	ISSUED FOR PERMITTING	5/1/15	PMM	DTB	DTB	8105
A	ISSUED FOR CLIENT REVIEW	12/19/14	PMM	DTB		

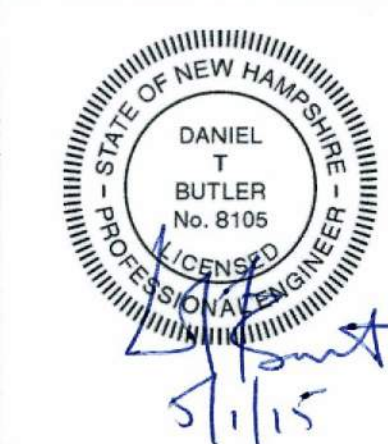

CLIENT APPROVAL	
APPROVED BY	TRC/KAV DRAWN
DATE	TRC/DTB CHECKED
COMPANY	APPROVED
	REVIEWED

PLAN: TEMPORARY STAGING/LAYDOWN AREA

ANTRIM WIND ENERGY, LLC  
ANTRIM WINDPARK  
NEW HAMPSHIRE

ANTRIM


**TRC** 249 WESTERN AVENUE  
AUGUSTA, ME 04330  
PROJECT NO: 182878  
SCALE: AS NOTED DATE: 11-8-11

C-1A

REV. B





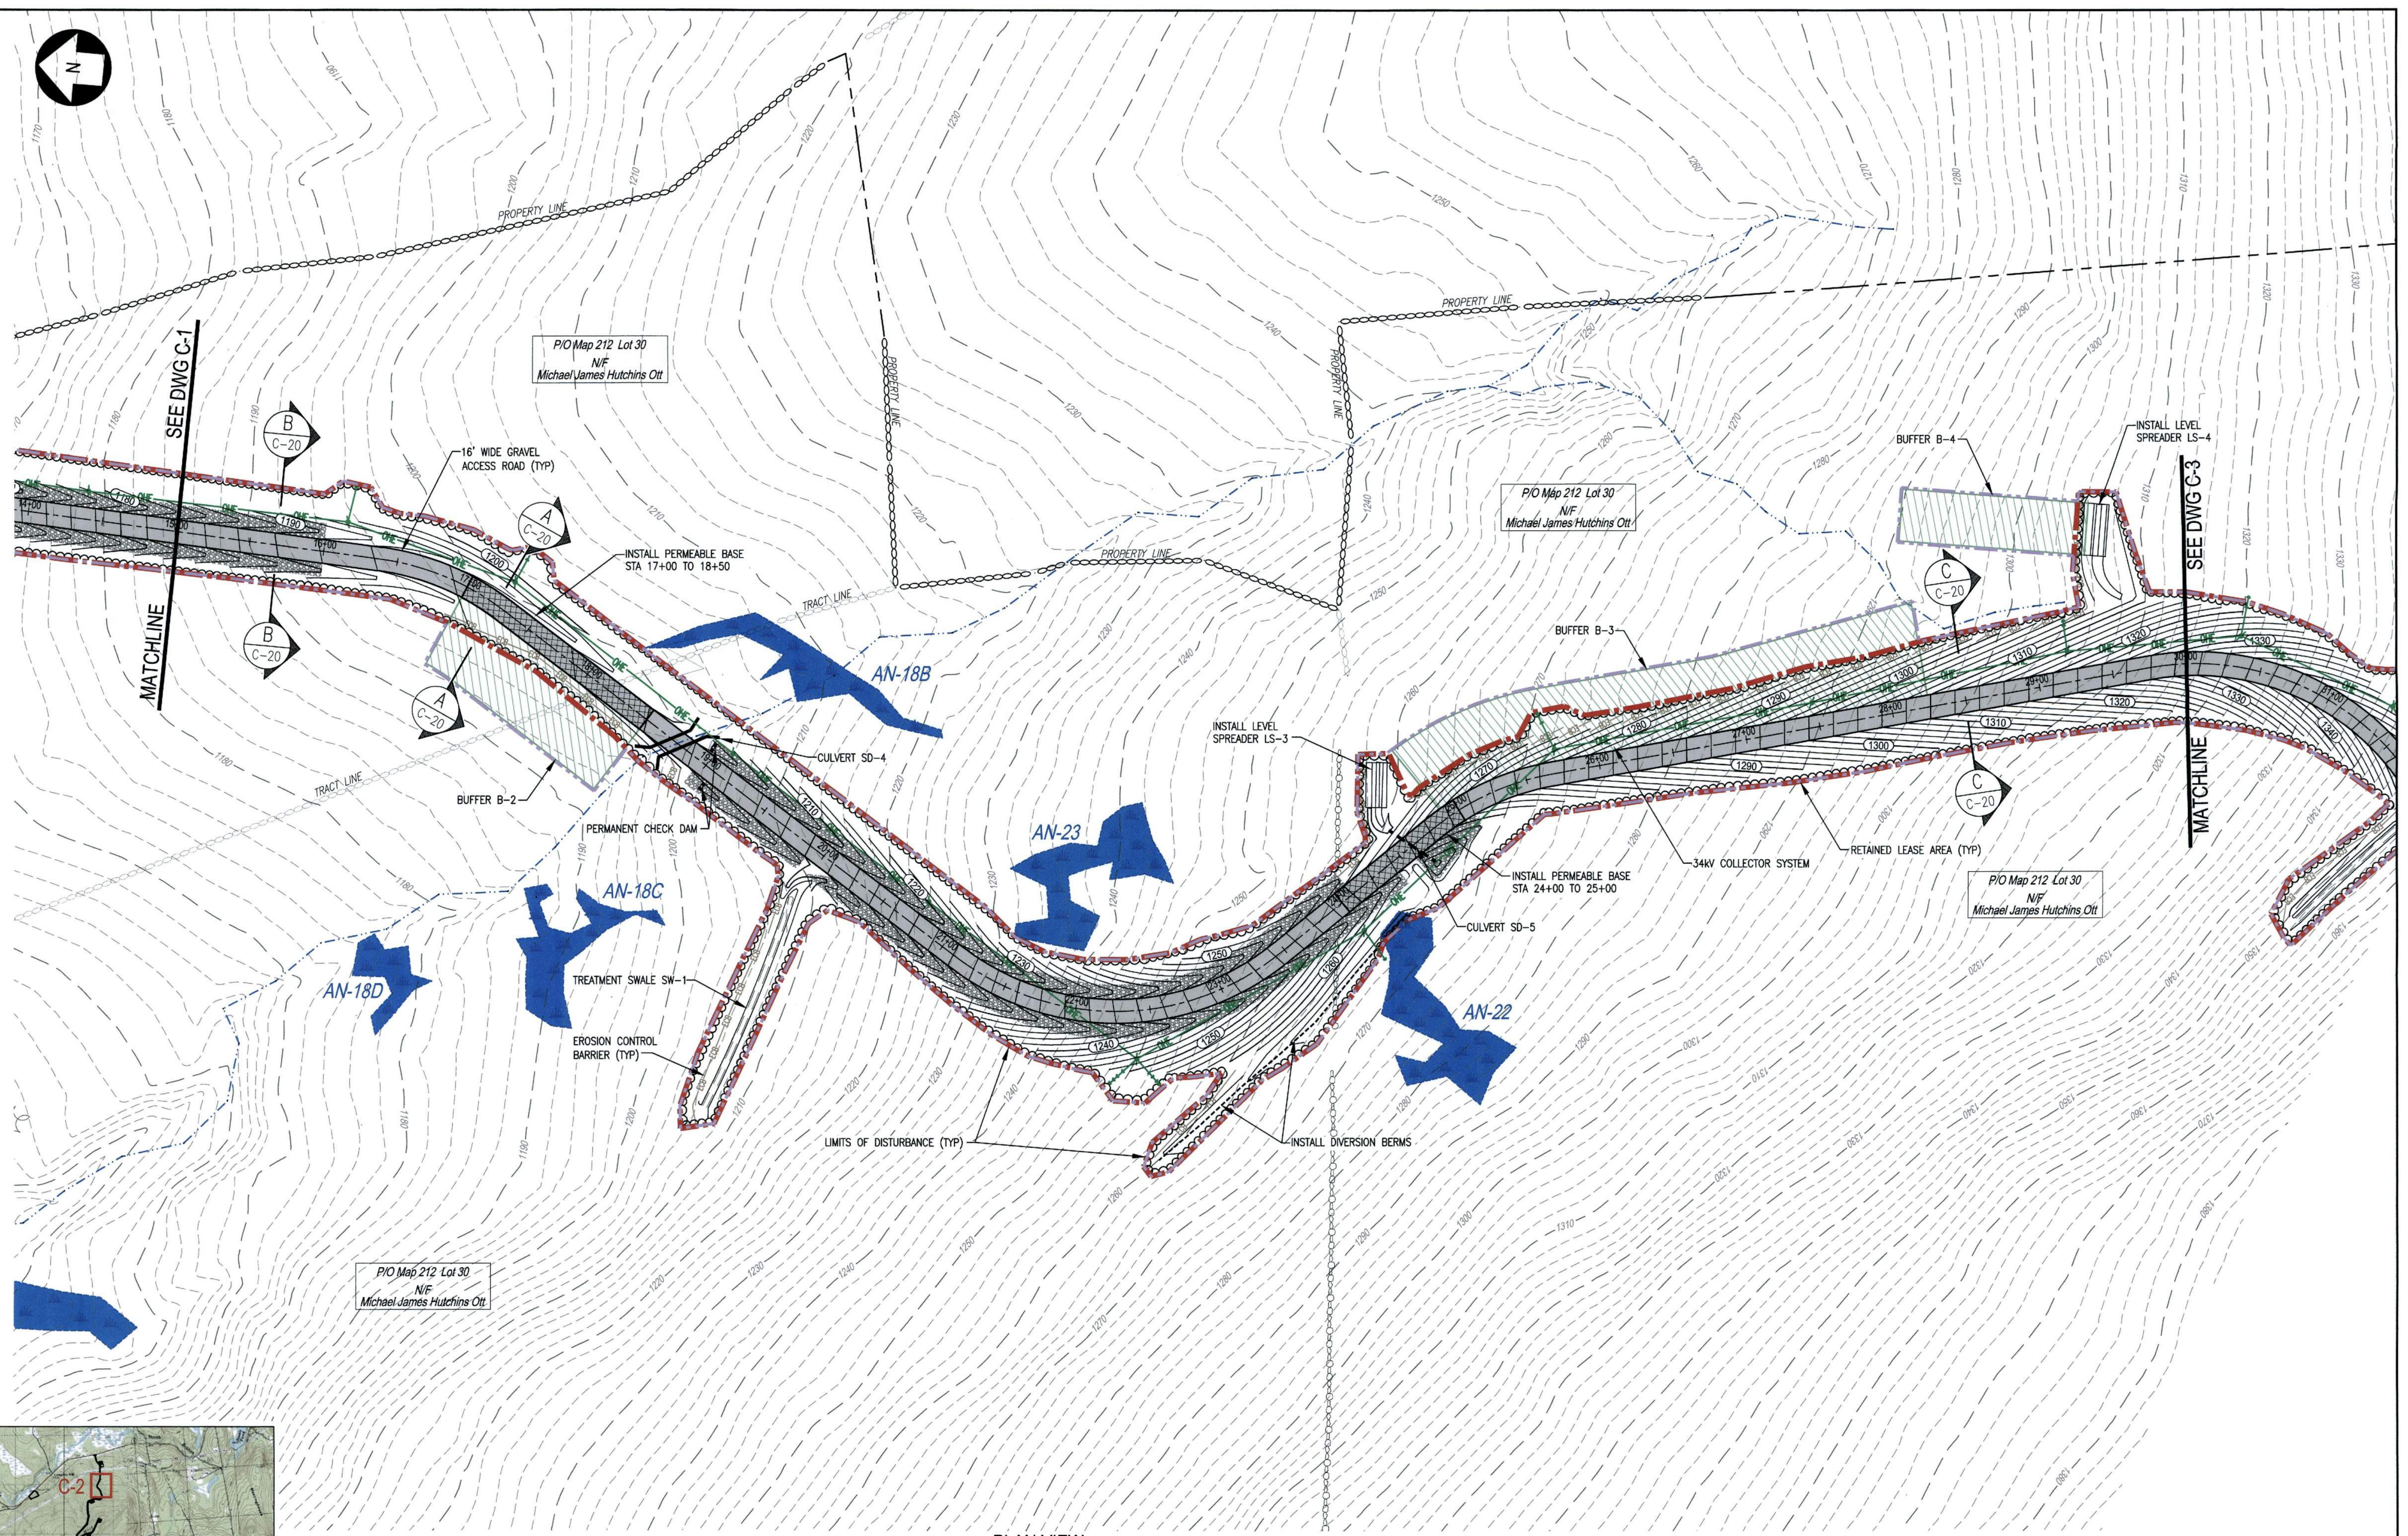

P/O Map 212 Lot 30  
N/F  
Michael James Hutchins Ott


P/O Map 212 Lot 30  
N/F  
Michael James Hutchins Ott

P/O Map 212 Lot 30  
N/F  
Michael James Hutchins Ott


P/O Map 212 Lot 30  
N/F  
Michael James Hutchins Ott

PLAN VIEW  
SCALE: 1"=50'


- NOTES:**
- SEE DRAWING G-2 FOR PROJECT NOTES, LEGEND, AND ABBREVIATIONS.
  - SEE DRAWING G-3 FOR OVERALL PROJECT MAP AND OVERALL PROJECT DRAWING INDEX.
  - SEE DRAWING C-23 FOR CULVERT, BUFFER, TREATMENT SWALE, LEVEL SPREADER AND PLUNGE POOL SCHEDULES.

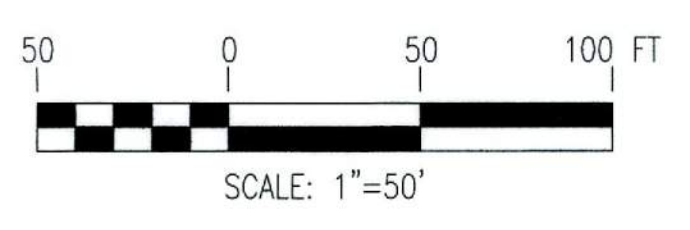

NOT FOR CONSTRUCTION

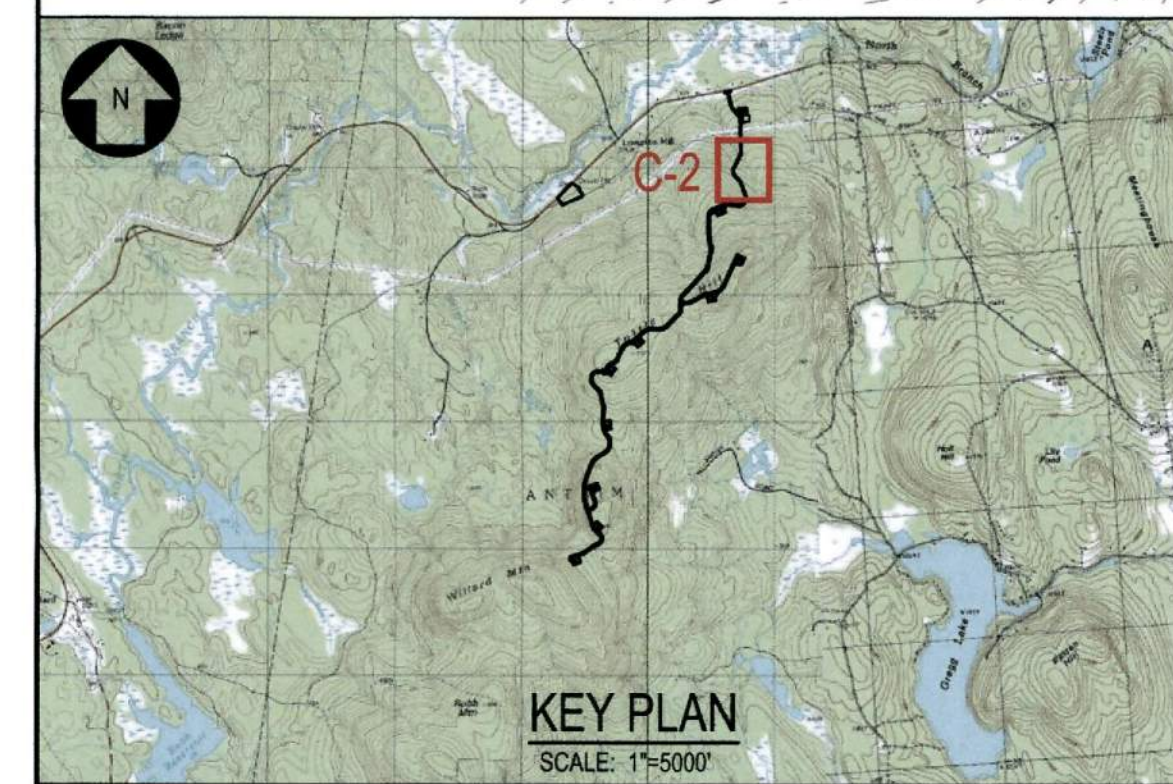

NO.	REVISION	DATE	BY	CK	P.E. STAMPED BY	P.E. No.
B	ISSUED FOR PERMITTING	5/1/15	PMM	DTB	DTB	8105
A	ISSUED FOR CLIENT REVIEW	12/19/14	PMM	DTB		

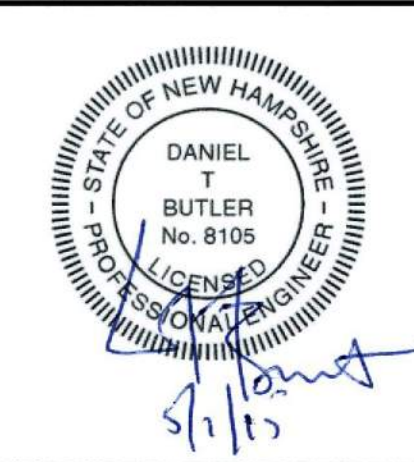

CLIENT APPROVAL	TRC/PMM DESIGNED
APPROVED BY	TRC/KAV DRAWN
COMPANY	TRC/DTB CHECKED
DATE	APPROVED
	REVIEWED

PLAN: MAIN ACCESS ROAD  
STA 15+00 TO 30+00  
ANTRIM WIND ENERGY, LLC  
ANTRIM WINDPARK  
NEW HAMPSHIRE




ANTRIM

**TRC** 249 WESTERN AVENUE  
AUGUSTA, ME 04330  
PROJECT NO: 182878  
SCALE: AS NOTED DATE: 11-8-11

C-2

REV. B



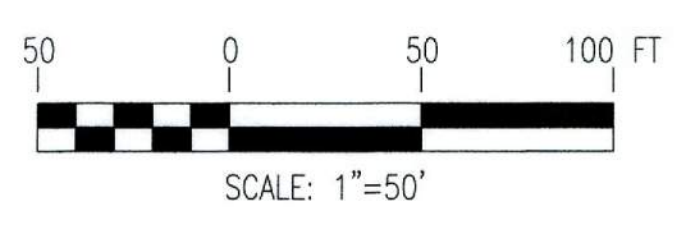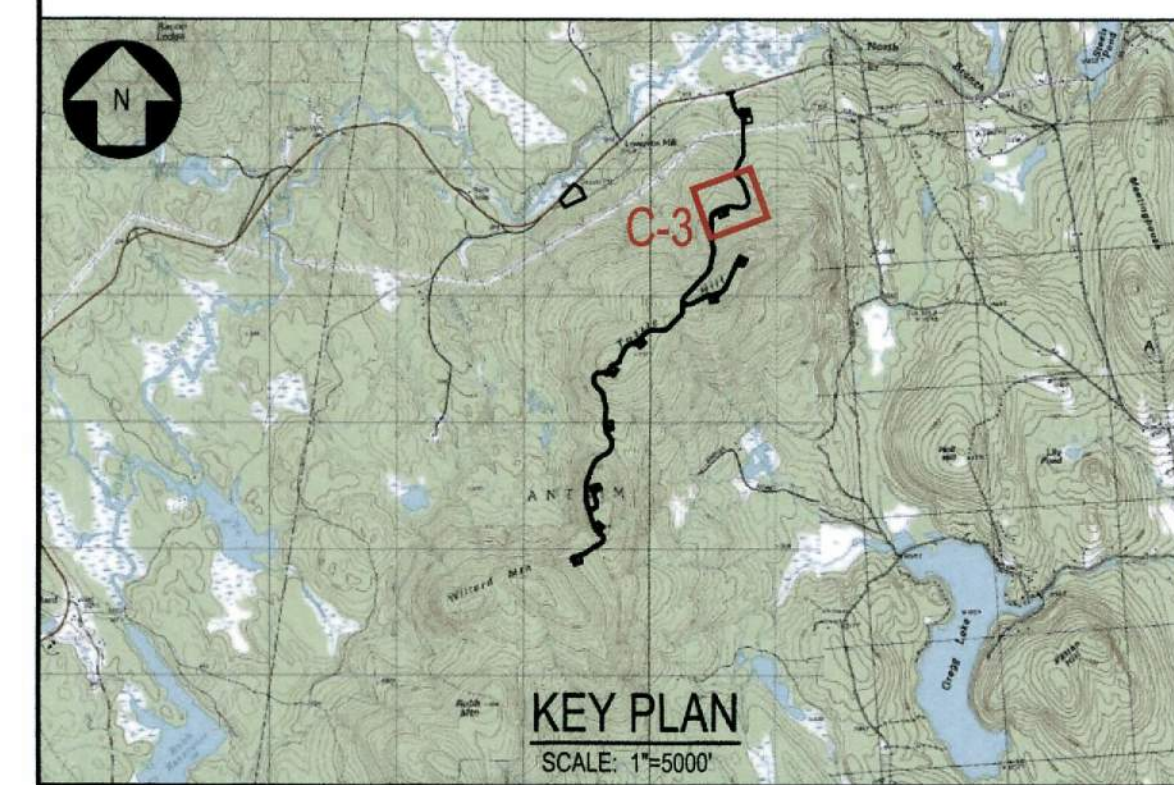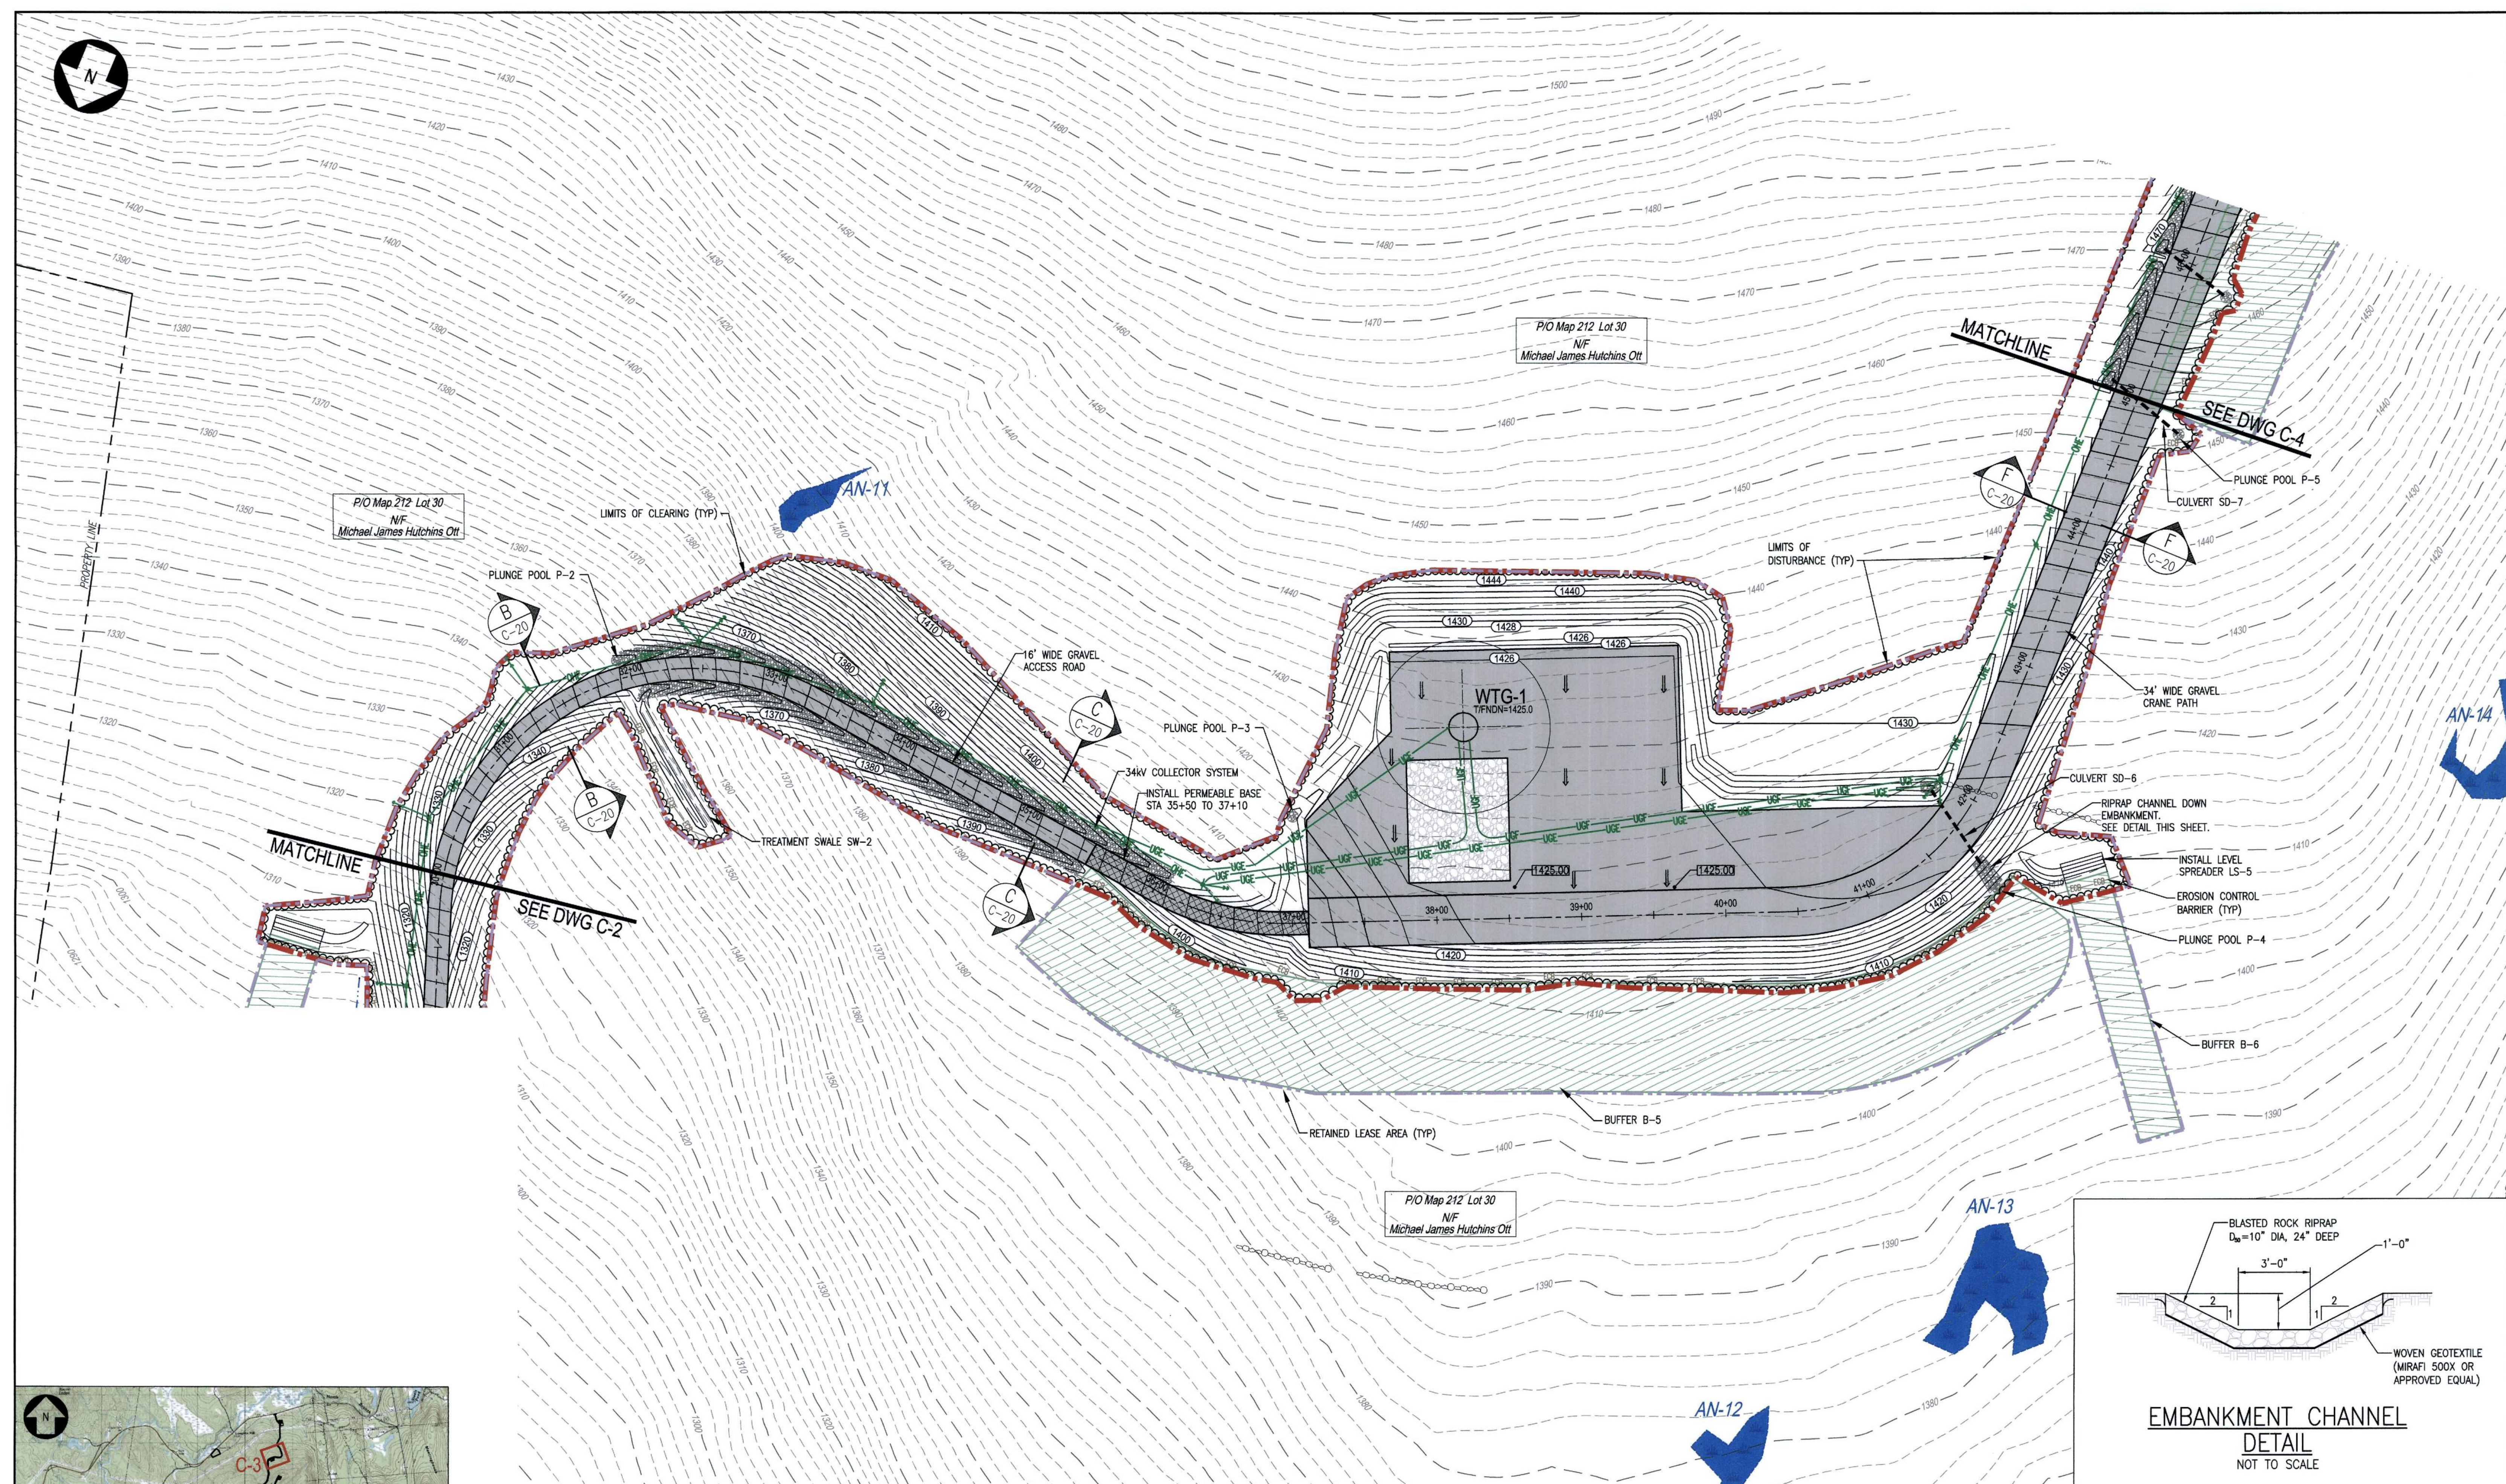


PLAN VIEW  
SCALE: 1"=50'


- NOTES:**
- SEE DRAWING C-2 FOR PROJECT NOTES, LEGEND, AND ABBREVIATIONS.
  - SEE DRAWING G-3 FOR OVERALL PROJECT MAP AND OVERALL PROJECT DRAWING INDEX.
  - SEE DRAWING C-23 FOR CULVERT, BUFFER, TREATMENT SWALE, LEVEL SPREADER AND PLUNGE POOL SCHEDULES.

NOT FOR CONSTRUCTION

NO.	REVISION	DATE	BY	CK	P.E. STAMPED	P.E. No.
B	ISSUED FOR PERMITTING	5/1/15	PMM	DTB	DTB	8105
A	ISSUED FOR CLIENT REVIEW	12/19/14	PMM	DTB		

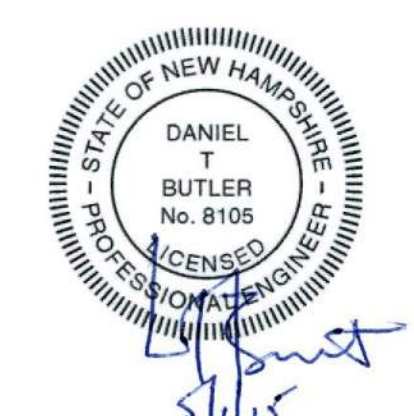

CLIENT APPROVAL	
APPROVED BY	TRC/KAV DRAWN
DATE	TRC/DTB CHECKED
	APPROVED
	REVIEWED

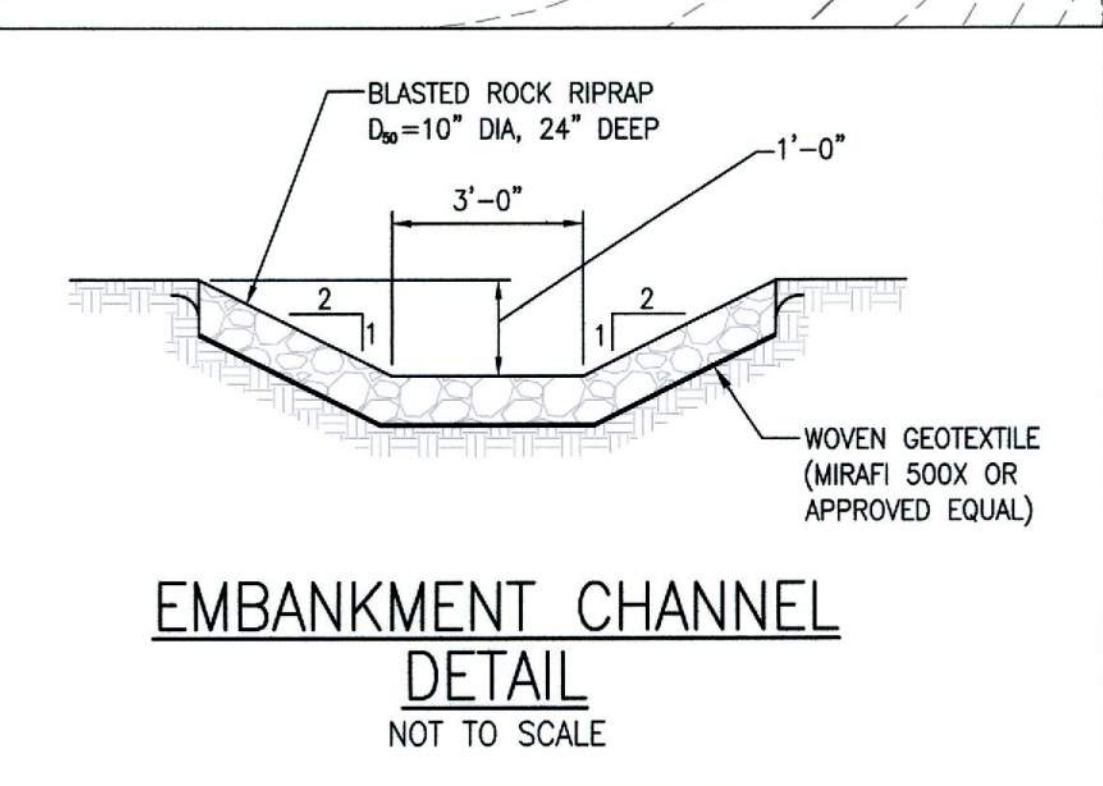

PLAN: MAIN ACCESS ROAD  
STA 30+00 TO 45+00  
ANTRIM WIND ENERGY, LLC  
ANTRIM WINDPARK  
NEW HAMPSHIRE

ANTRIM


**TRC** 249 WESTERN AVENUE  
AUGUSTA, ME 04330  
PROJECT NO: 182878  
DATE: 11-8-11

SCALE: AS NOTED

C-3

REV. B



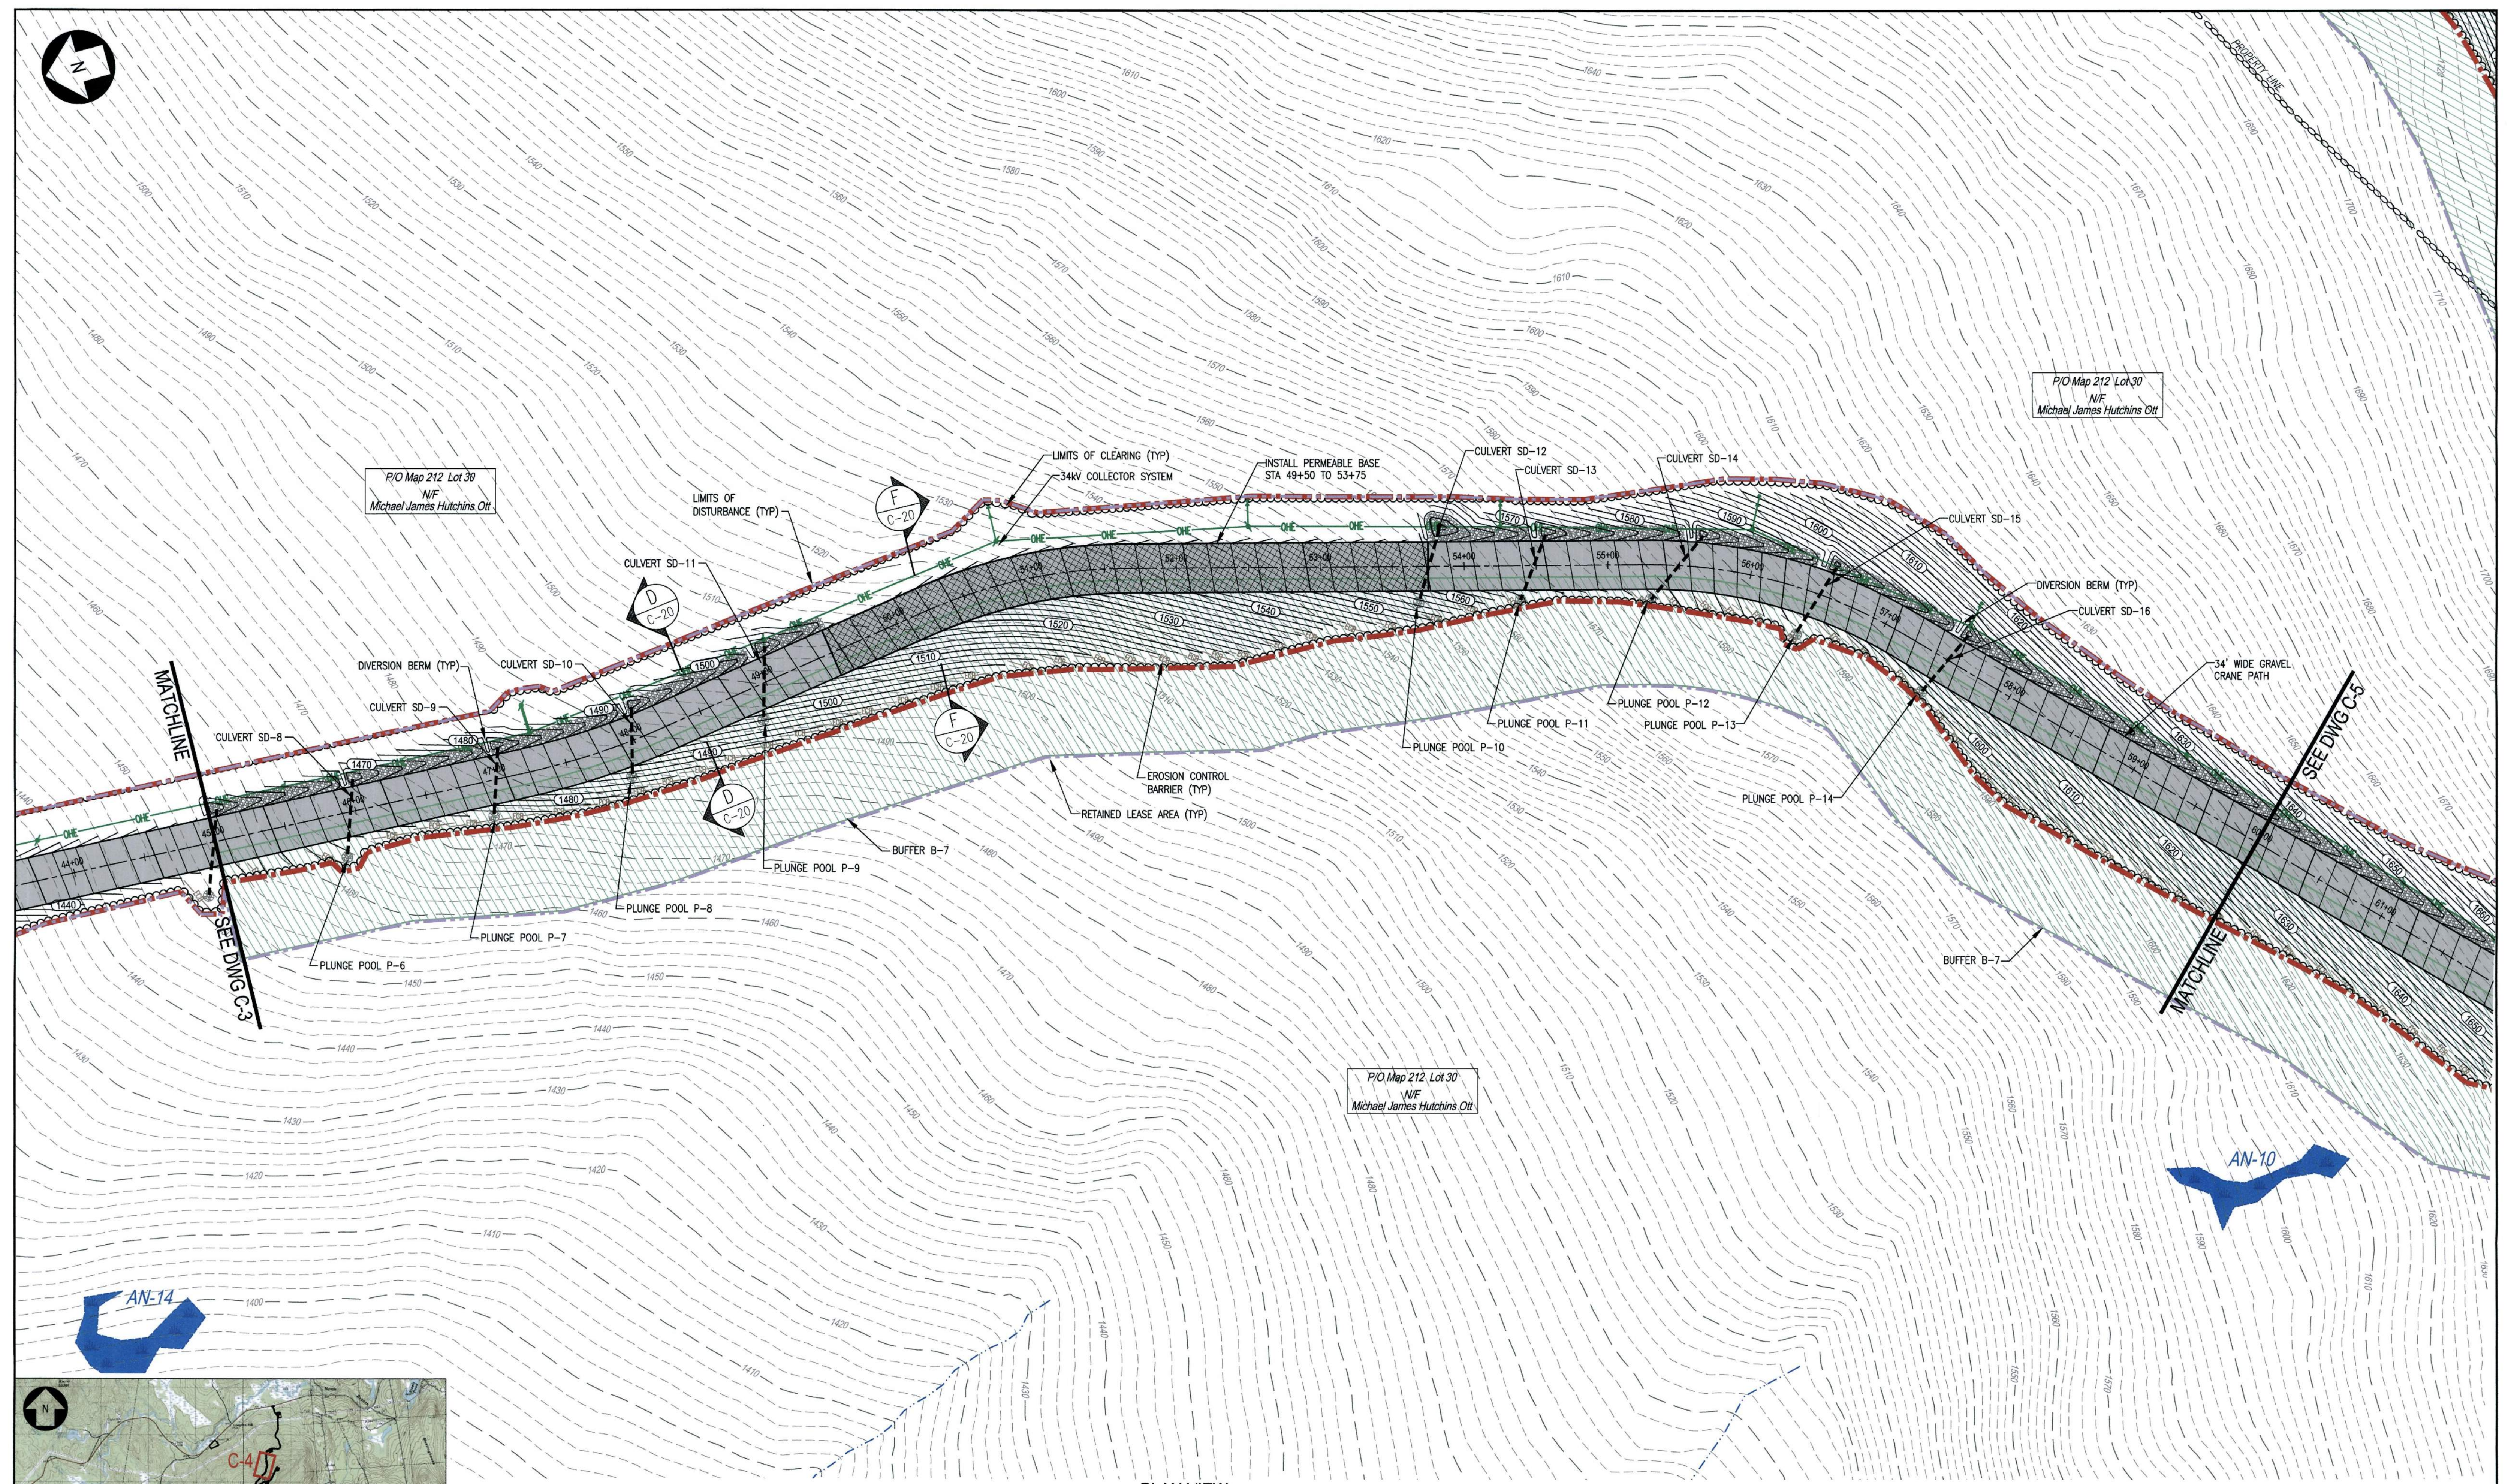


P/O Map 212 Lot 30  
N/F  
Michael James Hutchins Ott

P/O Map 212 Lot 30  
N/F  
Michael James Hutchins Ott

P/O Map 212 Lot 30  
N/F  
Michael James Hutchins Ott

PLAN VIEW  
SCALE: 1"=50'


- NOTES:**
- SEE DRAWING G-2 FOR PROJECT NOTES, LEGEND, AND ABBREVIATIONS.
  - SEE DRAWING G-3 FOR OVERALL PROJECT MAP AND OVERALL PROJECT DRAWING INDEX.
  - SEE DRAWING C-23 FOR CULVERT, BUFFER, TREATMENT SWALE, LEVEL SPREADER AND PLUNGE POOL SCHEDULES.

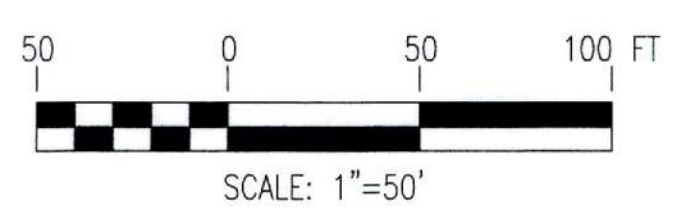

NOT FOR CONSTRUCTION



NO.	REVISION	DATE	BY	CK	P.E. STAMPED	P.E. No.
B	ISSUED FOR PERMITTING	5/1/15	PMM	DTB	DTB	8105
A	ISSUED FOR CLIENT REVIEW	12/19/14	PMM	DTB		

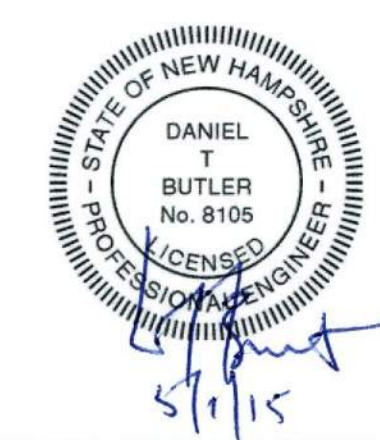

APPROVED BY	TRC/PMM DESIGNED
COMPANY	TRC/KAV DRAWN
DATE	TRC/DTB CHECKED
	APPROVED
	REVIEWED

PLAN: MAIN ACCESS ROAD  
STA 45+00 TO 60+00  
ANTRIM WIND ENERGY, LLC  
ANTRIM WINDPARK  
NEW HAMPSHIRE


ANTRIM

**TRC** 249 WESTERN AVENUE  
AUGUSTA, ME 04330  
PROJECT NO: 182878  
SCALE: AS NOTED DATE: 11-8-11



C-4

REV. B



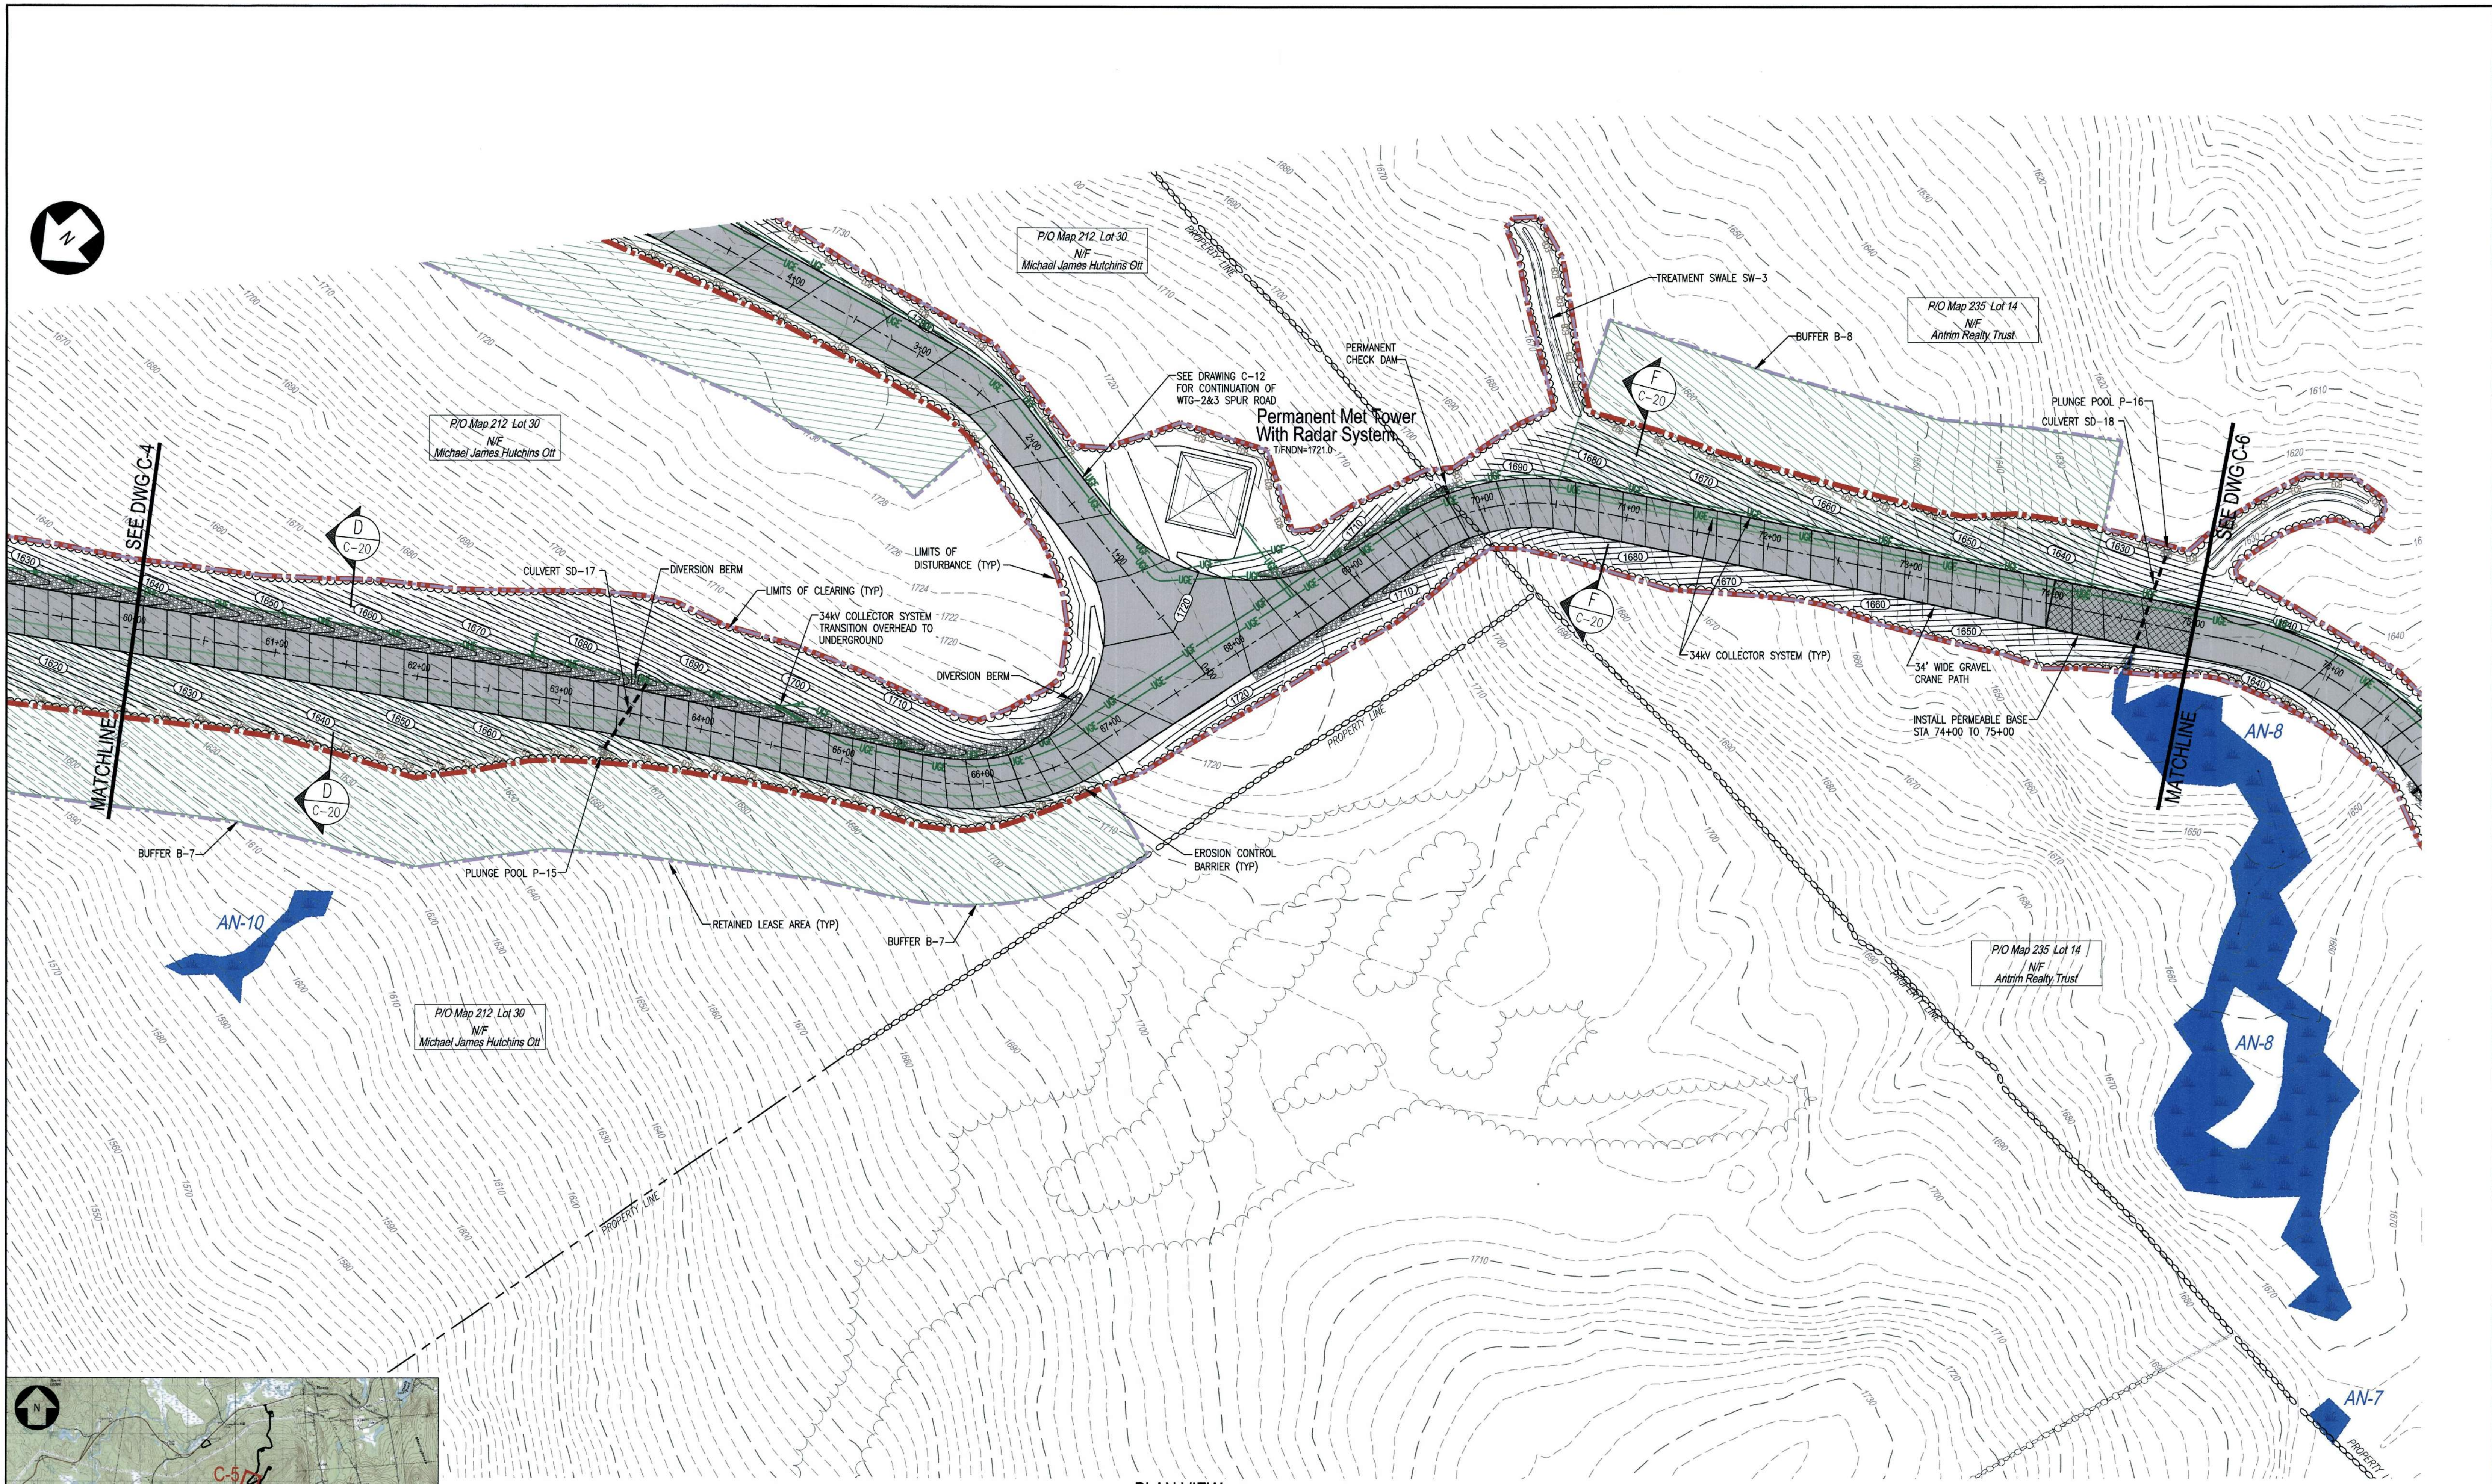


PLAN VIEW  
SCALE: 1"=50'

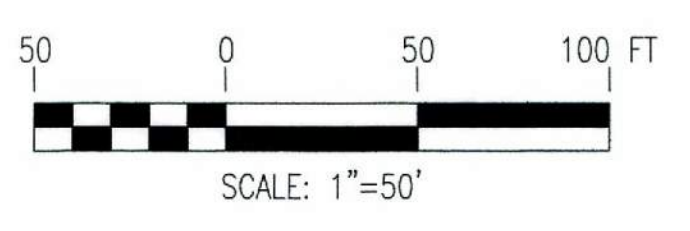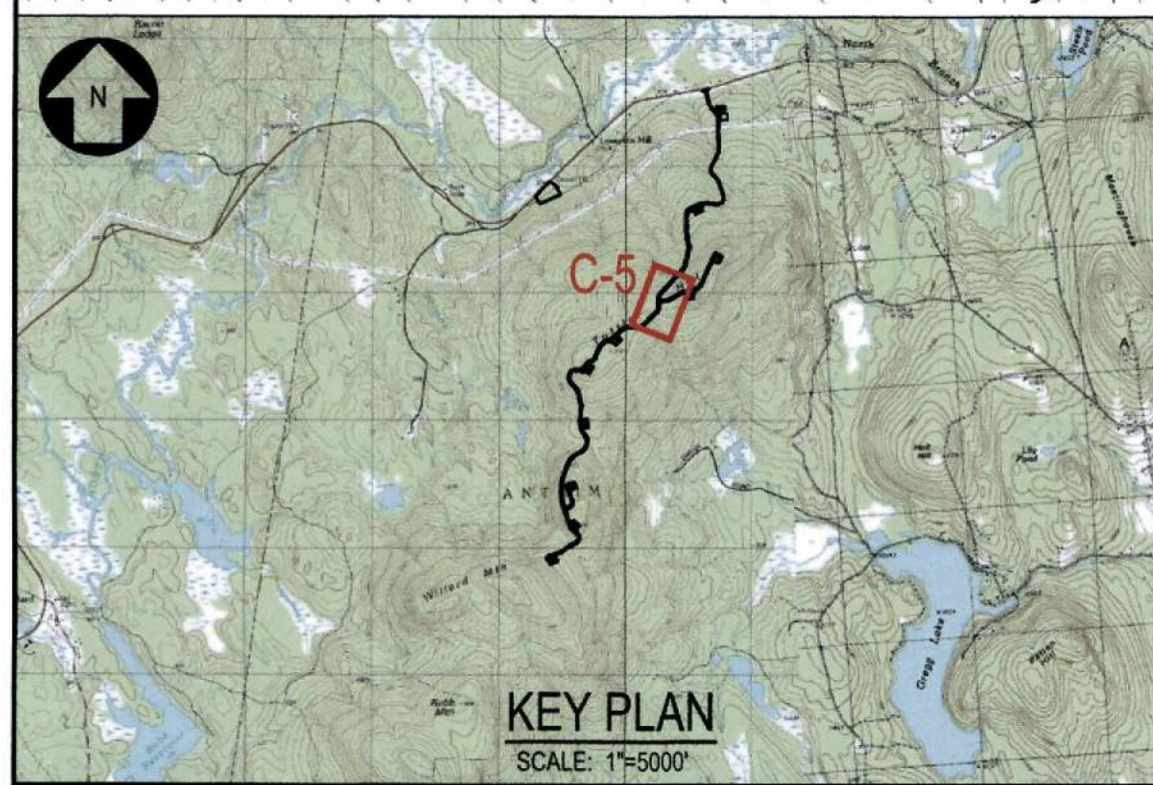

- NOTES:**
- SEE DRAWING C-2 FOR PROJECT NOTES, LEGEND, AND ABBREVIATIONS.
  - SEE DRAWING C-3 FOR OVERALL PROJECT MAP AND OVERALL PROJECT DRAWING INDEX.
  - SEE DRAWING C-23 FOR CULVERT, BUFFER, TREATMENT SWALE, LEVEL SPREADER AND PLUNGE POOL SCHEDULES.

NOT FOR CONSTRUCTION

NO.	REVISION	DATE	BY	CK	P.E. STAMPED	P.E. No.
B	ISSUED FOR PERMITTING	5/1/15	PMM	DTB	DTB	8105
A	ISSUED FOR CLIENT REVIEW	12/19/14	PMM	DTB		

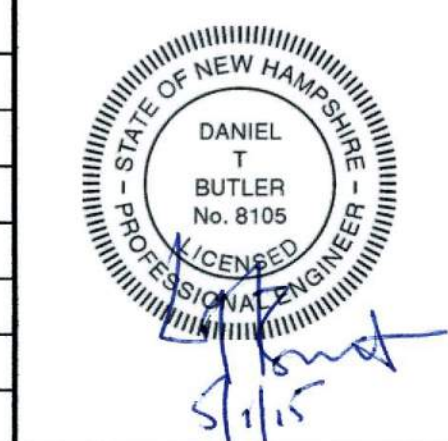

CLIENT APPROVAL	
APPROVED BY	TRC/KAV DRAWN
DATE	TRC/DTB CHECKED
COMPANY	APPROVED
	REVIEWED

PLAN: MAIN ACCESS ROAD  
STA 60+00 TO 75+00  
ANTRIM WIND ENERGY, LLC  
ANTRIM WINDPARK  
NEW HAMPSHIRE


ANTRIM

**TRC** 249 WESTERN AVENUE  
AUGUSTA, ME 04330  
PROJECT NO: 182878  
SCALE: AS NOTED DATE: 11-8-11

C-5



REV. B



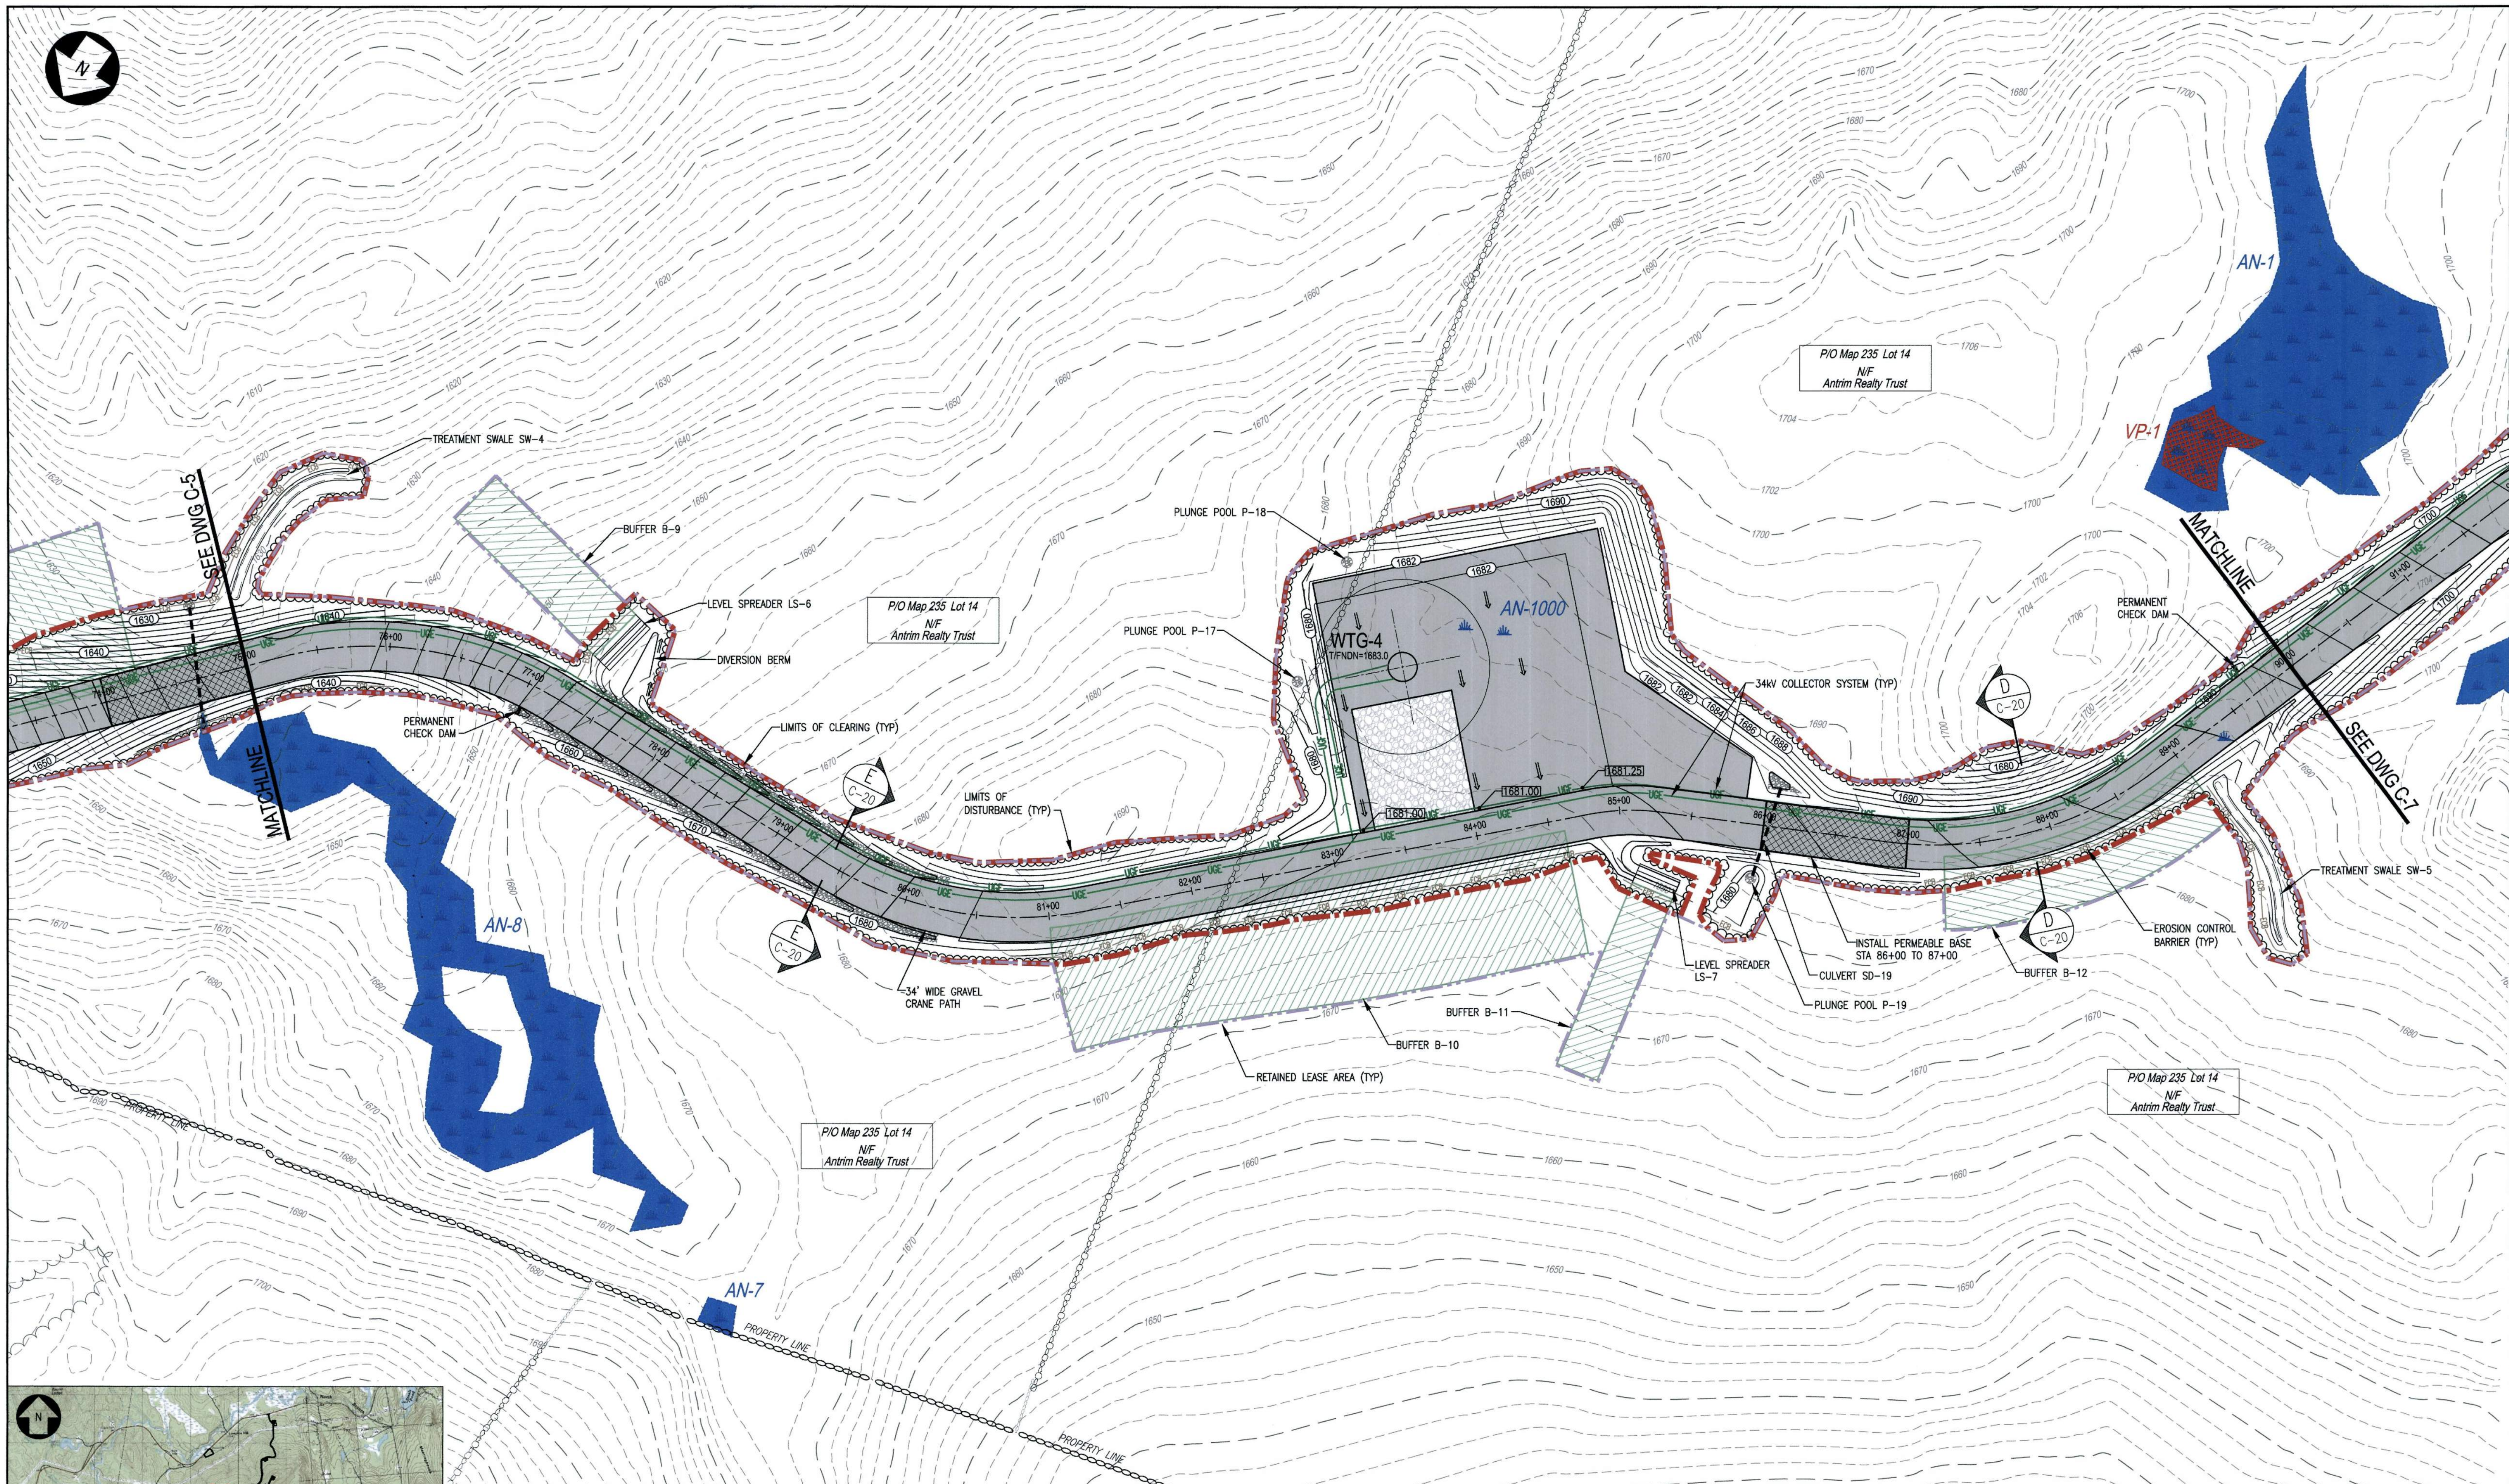


PLAN VIEW  
SCALE: 1"=50'

- NOTES:**
- SEE DRAWING G-2 FOR PROJECT NOTES, LEGEND, AND ABBREVIATIONS.
  - SEE DRAWING G-3 FOR OVERALL PROJECT MAP AND OVERALL PROJECT DRAWING INDEX.
  - SEE DRAWING C-23 FOR CULVERT, BUFFER, TREATMENT SWALE, LEVEL SPREADER AND PLUNGE POOL SCHEDULES.

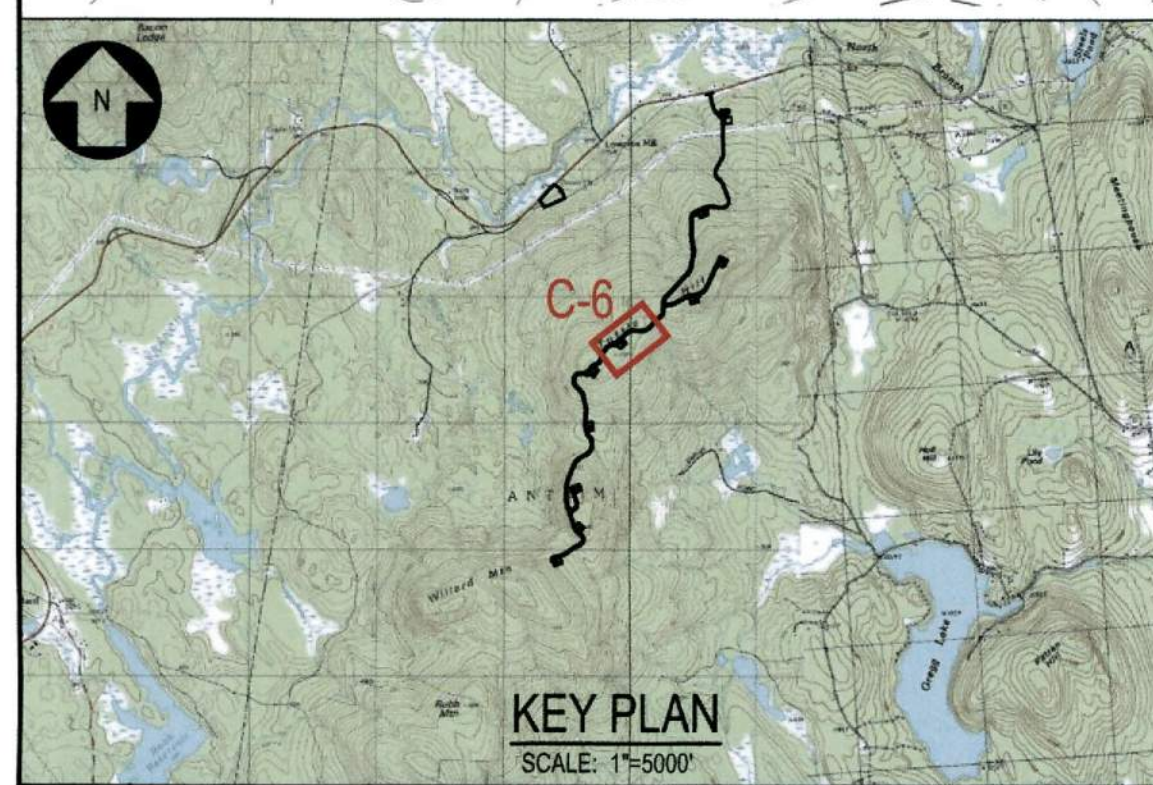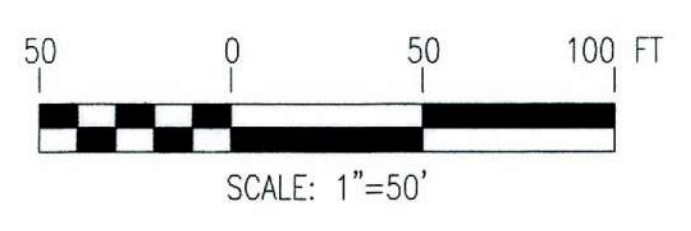

NOT FOR CONSTRUCTION

NO.	REVISION	DATE	BY	CK	P.E. STAMPED	P.E. No.
B	ISSUED FOR PERMITTING	5/1/15	PMM	DTB	DTB	8105
A	ISSUED FOR CLIENT REVIEW	12/19/14	PMM	DTB		

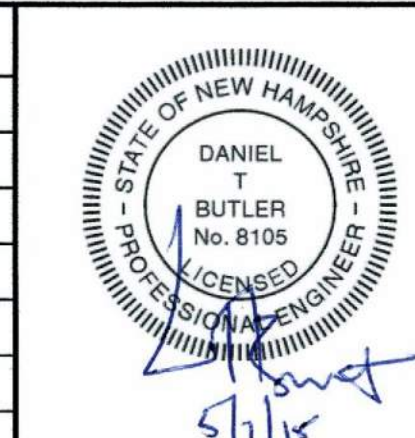

CLIENT APPROVAL	
APPROVED BY	TRC/PMM DESIGNED
COMPANY	TRC/KAV DRAWN
DATE	TRC/DTB CHECKED
	APPROVED
	REVIEWED

PLAN: MAIN ACCESS ROAD  
STA 75+00 TO 90+00  
ANTRIM WIND ENERGY, LLC  
ANTRIM WINDPARK  
NEW HAMPSHIRE




ANTRIM

**TRC** 249 WESTERN AVENUE  
AUGUSTA, ME 04330  
SCALE: AS NOTED PROJECT NO: 182878  
DATE: 11-8-11

C-6

REV. B



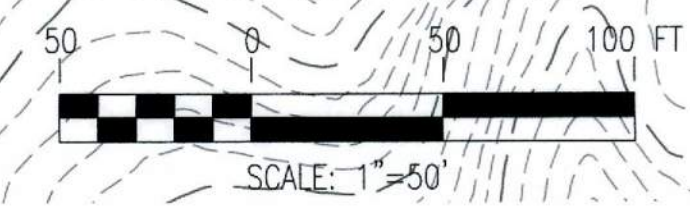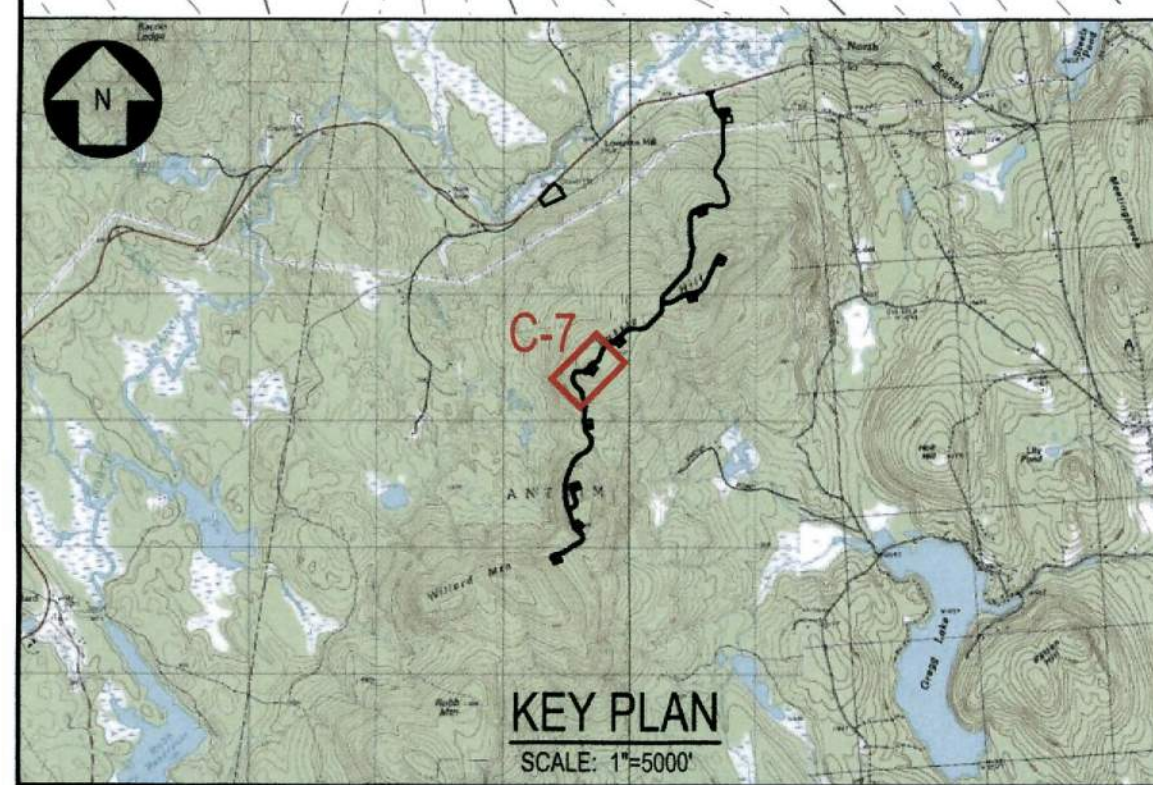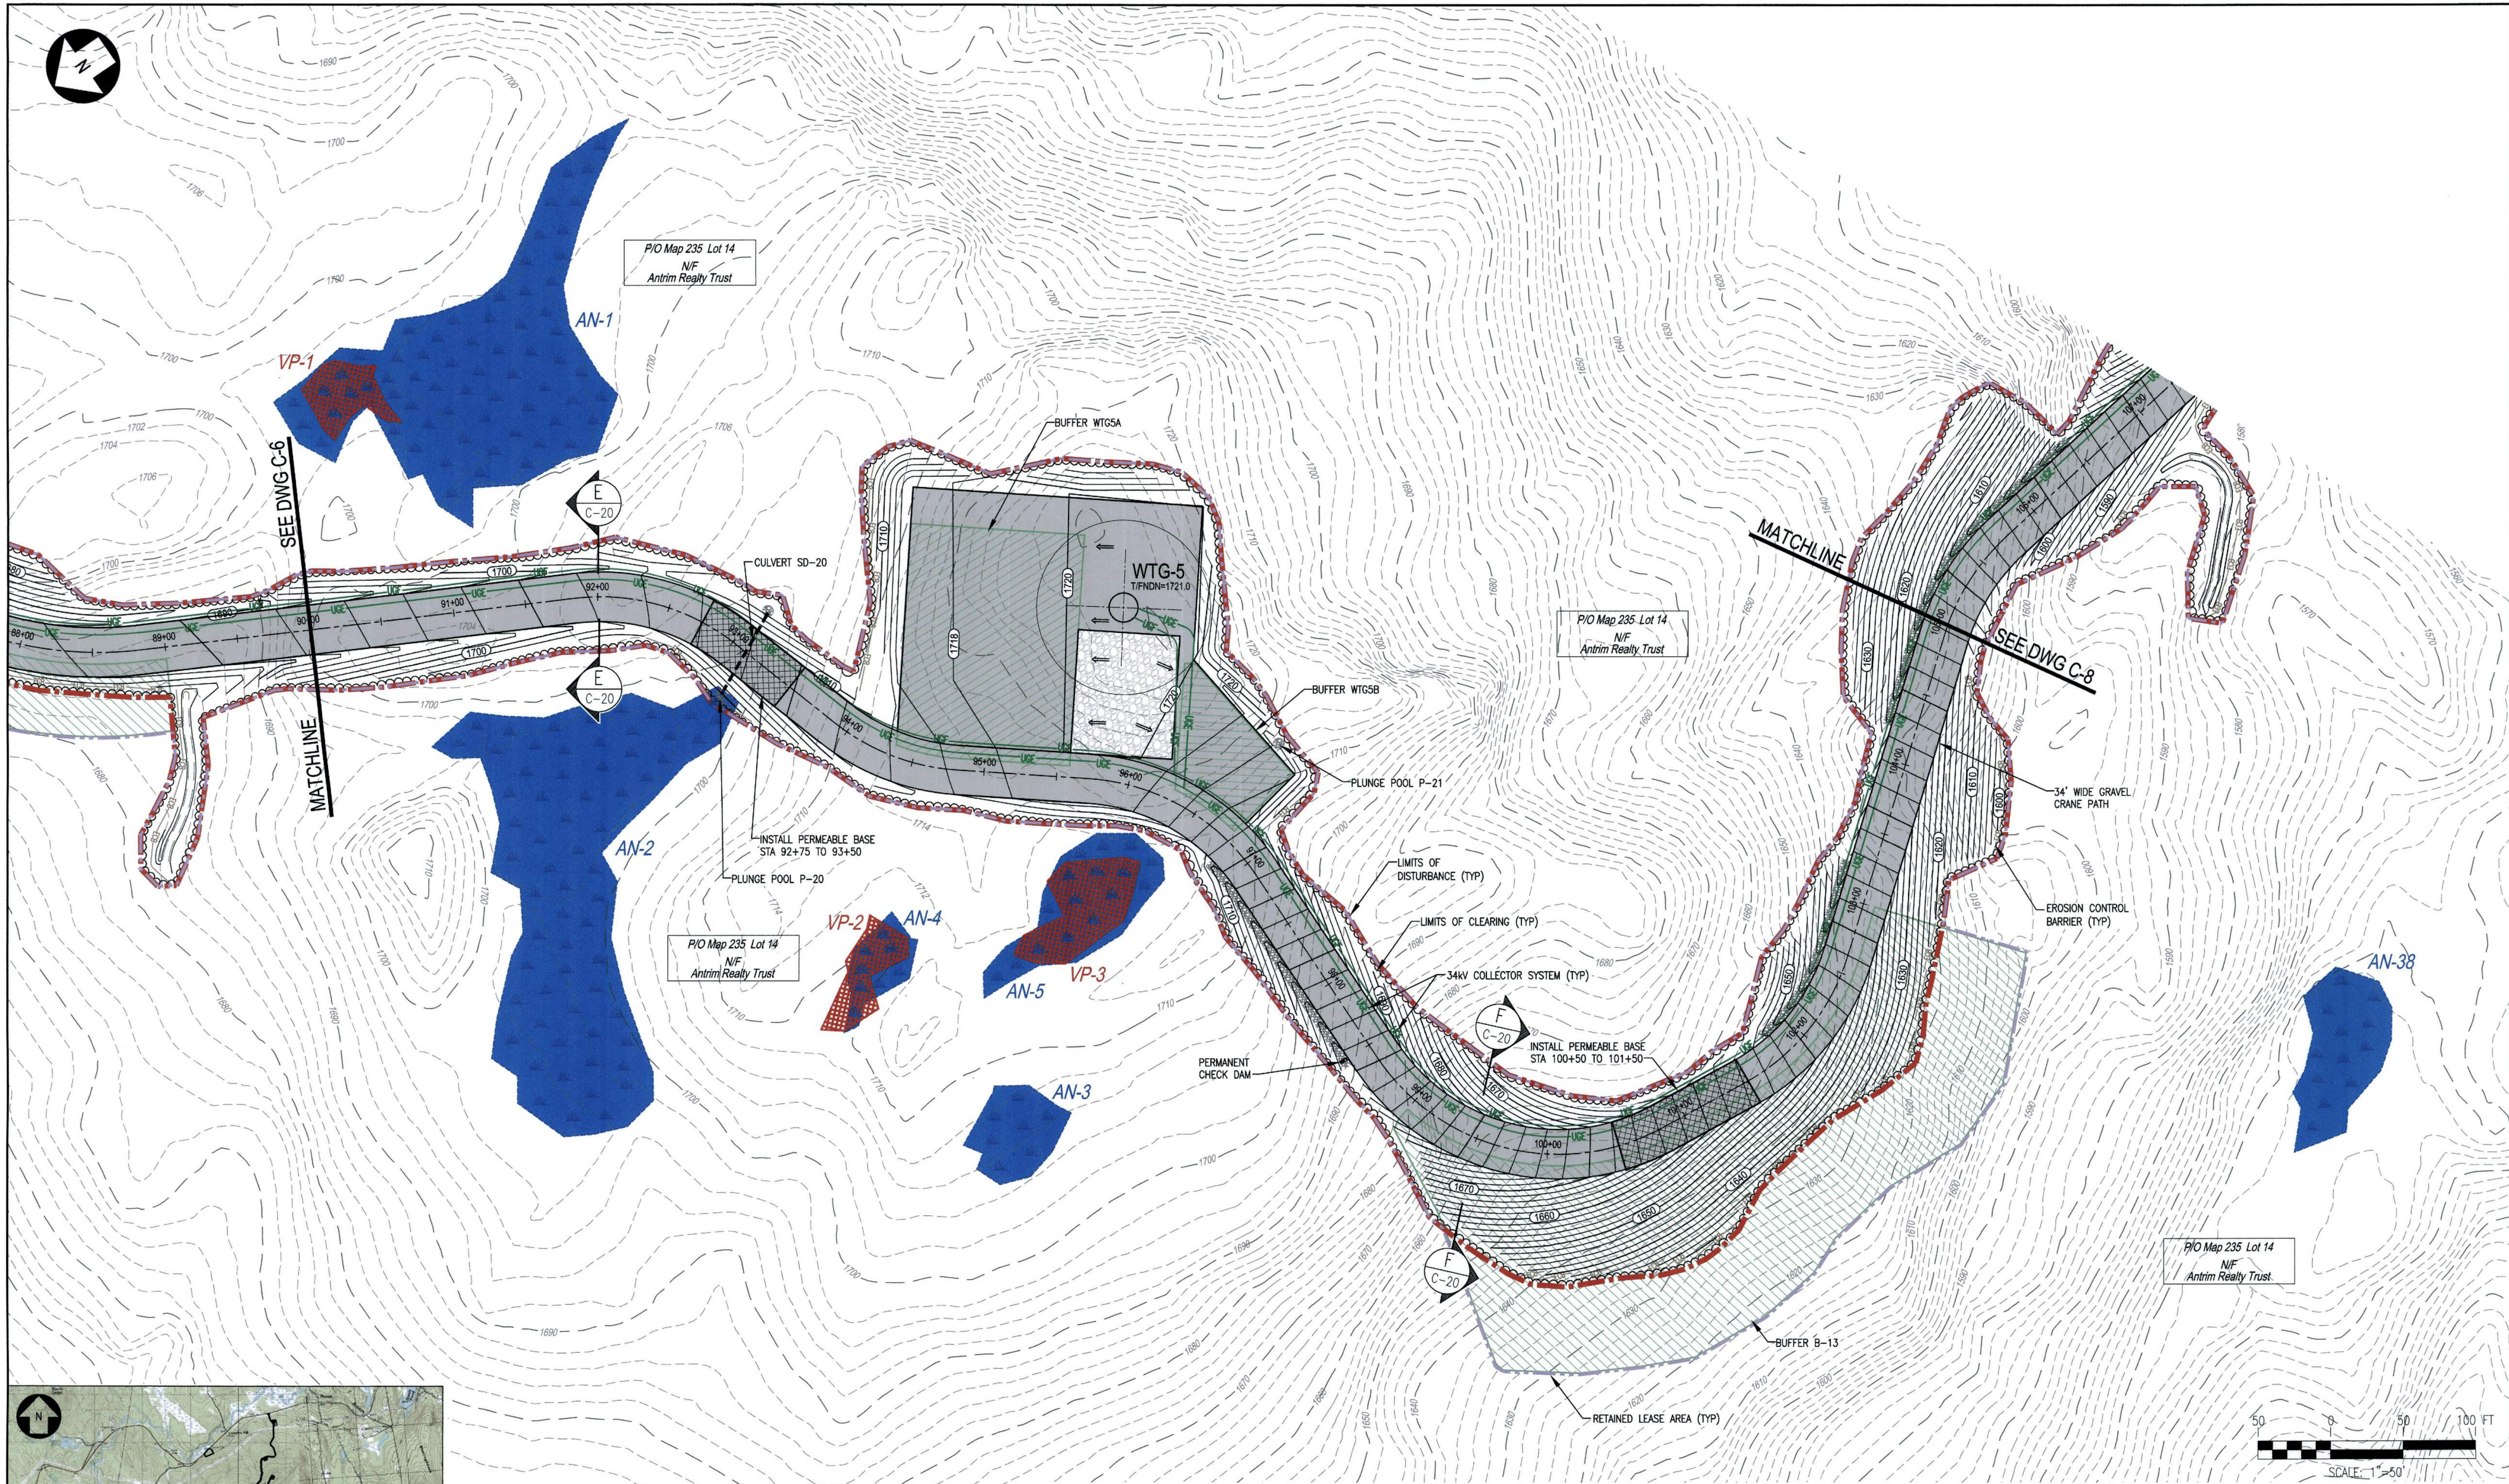


**PLAN VIEW**  
SCALE: 1"=50'

- NOTES:**
- SEE DRAWING G-2 FOR PROJECT NOTES, LEGEND, AND ABBREVIATIONS.
  - SEE DRAWING G-3 FOR OVERALL PROJECT MAP AND OVERALL PROJECT DRAWING INDEX.
  - SEE DRAWING C-23 FOR CULVERT, BUFFER, TREATMENT SWALE, LEVEL SPREADER AND PLUNGE POOL SCHEDULES.

**NOT FOR CONSTRUCTION**

NO.	REVISION	DATE	BY	CK	P.E. STAMPED BY	P.E. No.
B	ISSUED FOR PERMITTING	5/1/15	PMM	DTB	DTB	8105
A	ISSUED FOR CLIENT REVIEW	12/19/14	PMM	DTB		

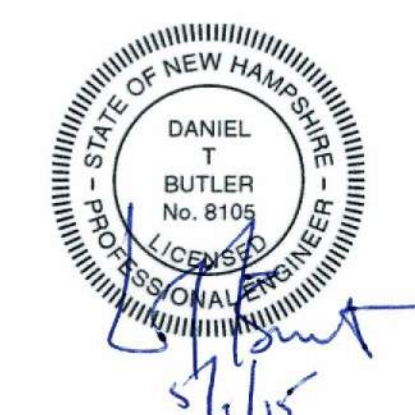

CLIENT APPROVAL	TRC/PMM DESIGNED
APPROVED BY	TRC/KAV DRAWN
COMPANY	TRC/DTB CHECKED
DATE	APPROVED
	REVIEWED

PLAN: MAIN ACCESS ROAD  
STA 90+00 TO 105+00  
ANTRIM WIND ENERGY, LLC  
ANTRIM WINDPARK  
NEW HAMPSHIRE



ANTRIM

**TRC** 249 WESTERN AVENUE  
AUGUSTA, ME 04330  
PROJECT NO: 182878  
SCALE: AS NOTED DATE: 11-8-11

C-7

REV. B



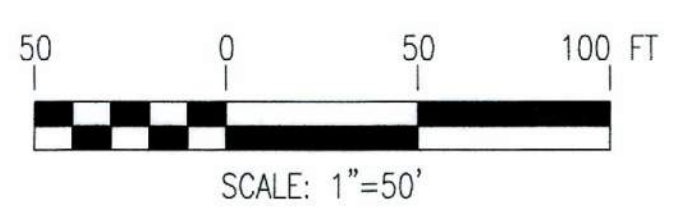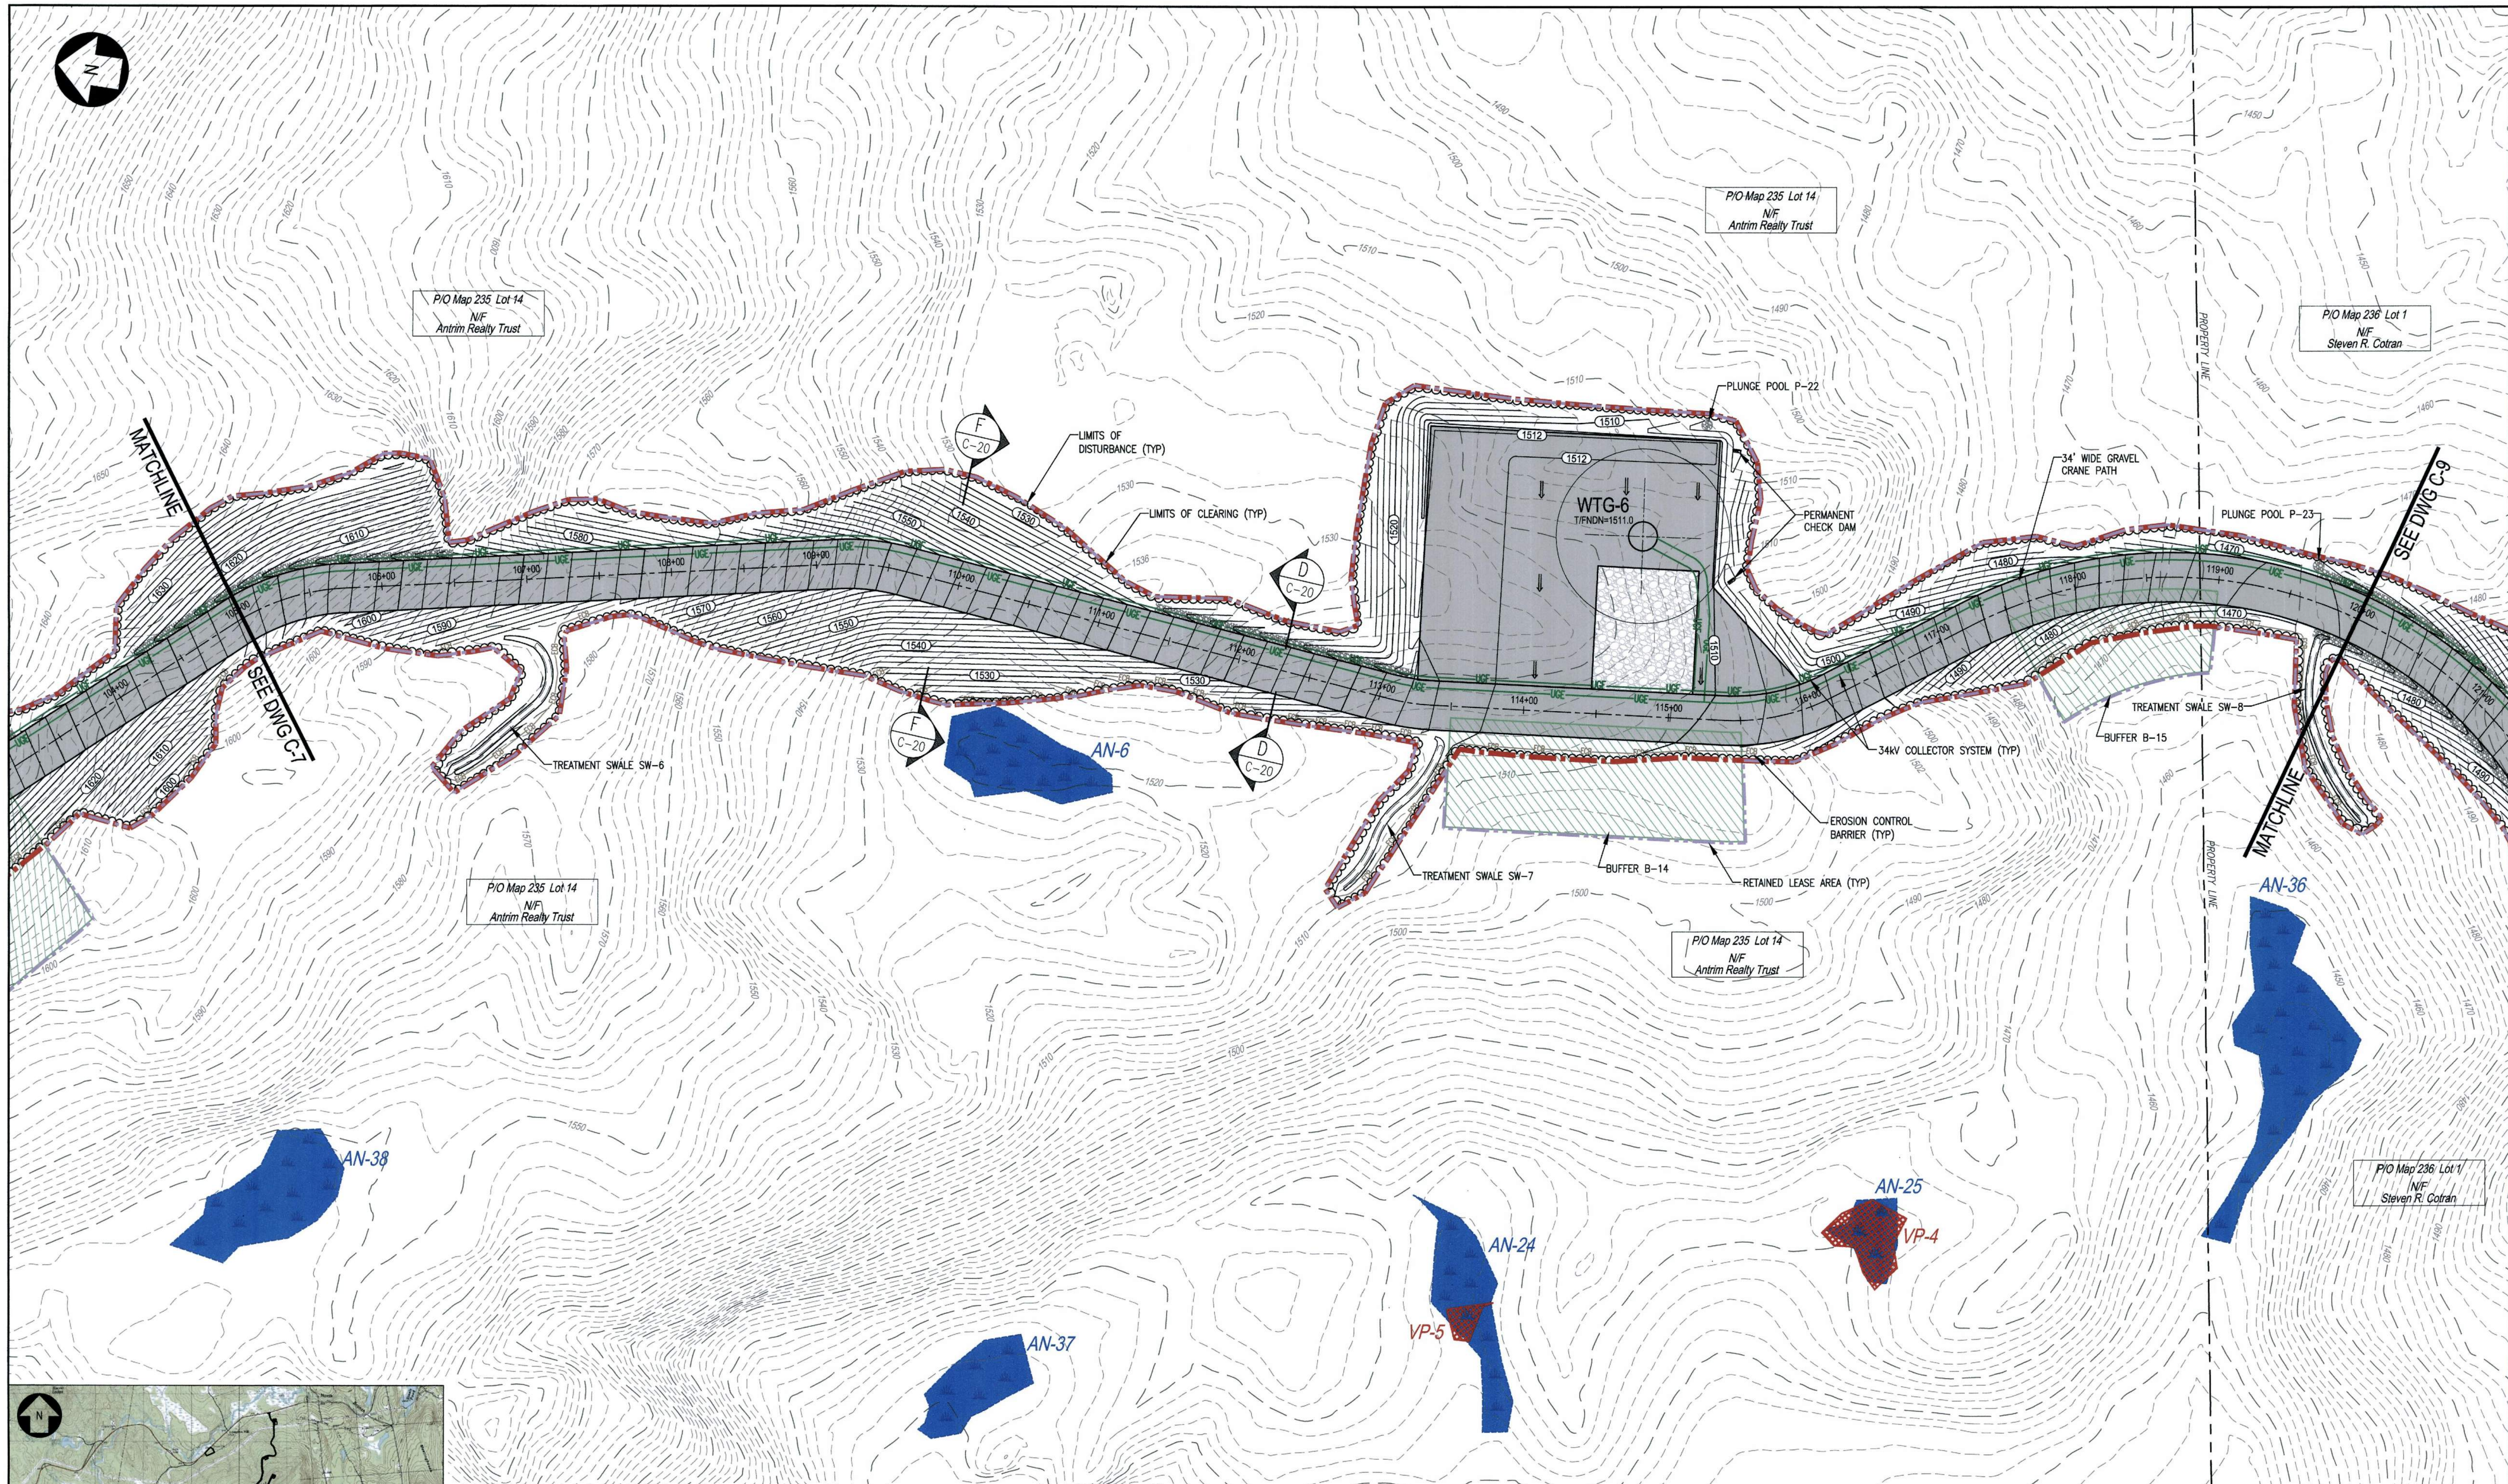


**PLAN VIEW**  
SCALE: 1"=50'

- NOTES:**
- SEE DRAWING G-2 FOR PROJECT NOTES, LEGEND, AND ABBREVIATIONS.
  - SEE DRAWING G-3 FOR OVERALL PROJECT MAP AND OVERALL PROJECT DRAWING INDEX.
  - SEE DRAWING C-23 FOR CULVERT, BUFFER, TREATMENT SWALE, LEVEL SPREADER AND PLUNGE POOL SCHEDULES.

**NOT FOR CONSTRUCTION**

NO.	REVISION	DATE	BY	CK	P.E. STAMPED	P.E. No.
B	ISSUED FOR PERMITTING	5/1/15	PMM	DTB	DTB	8105
A	ISSUED FOR CLIENT REVIEW	12/19/14	PMM	DTB		

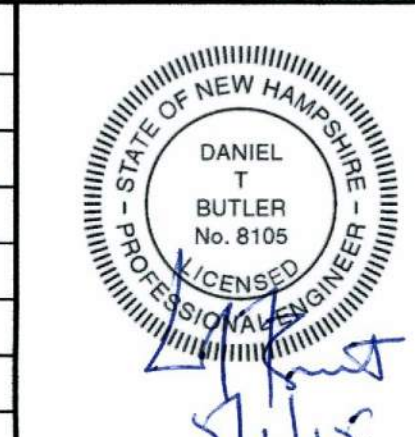

CLIENT APPROVAL	
APPROVED BY	TRC/PMM DESIGNED
COMPANY	TRC/KAV DRAWN
DATE	TRC/DTB CHECKED
	APPROVED
	REVIEWED

PLAN: MAIN ACCESS ROAD STA 105+00 TO 120+00 ANTRIM WIND ENERGY, LLC ANTRIM WINDPARK NEW HAMPSHIRE	
ANTRIM	TRC 249 WESTERN AVENUE AUGUSTA, ME 04330 PROJECT NO: 182878 DATE: 11-8-11
SCALE: AS NOTED	C-8
REV. B	REV. B