



1 FLOOR PLAN
 3/32" = 1'-0"

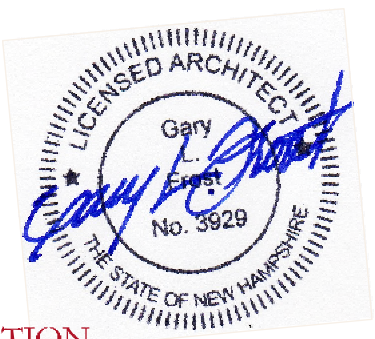

FOR REVIEW - NOT FOR CONSTRUCTION

G. L. FROST

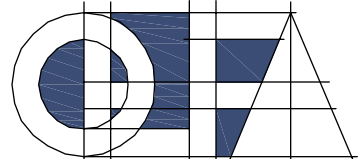

ARCHITECTURE

40 Boutelle Road
 Bangor, Maine 04401
 ph. 207.942.3590
 www.frostarch.com

**OPERATIONS & MAINTENANCE
 BUILDING
 ANTRIM WIND PARK
 ANTRIM WIND ENERGY, LLC**


Keene Road - Route 9
 Antrim, New Hampshire

BUILDING PLAN

SHEET TITLE:		DATE: 23 January 2012	
SCALE: U.S. UNITS	DRAWN: G.L.F.	CHECKED: G.L.F.	DESIGN: G.L.F.
			PROJECT NO. 12100
GRAPHIC SCALE:		DRAWING No.	
		A1.1	


PROJECT:

© COPYRIGHT 2012 G.L. FROST ARCHITECTURE

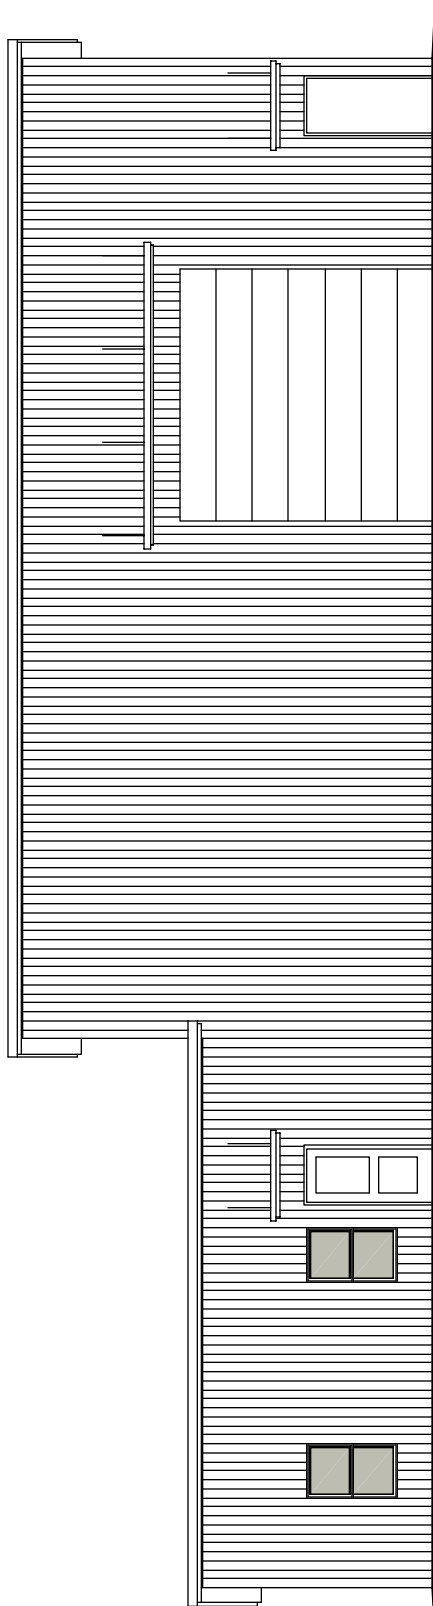


1 SOUTHEAST ELEVATION

$\frac{3}{32}'' = 1' - 0''$

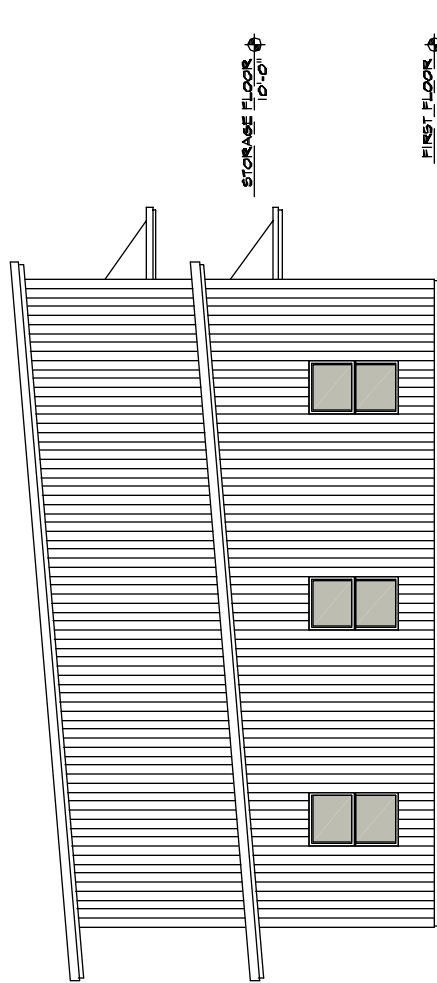


2 SOUTHWEST ELEVATION

$\frac{3}{32}'' = 1' - 0''$

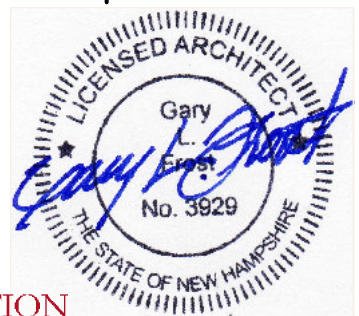

FOR REVIEW - NOT FOR CONSTRUCTION

G. L. FROST

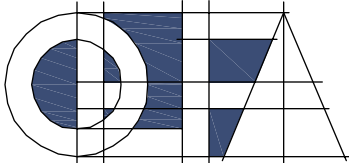

40 Boutelle Road
Bangor, Maine 04401
ph. 207.942.3590
www.frostarch.com

OPERATIONS & MAINTENANCE
BUILDING
ANTRIM WIND PARK
ANTRIM WIND ENERGY, LLC


Keene Road - Route 9
Antrim, New Hampshire

BUILDING
ELEVATIONS

SHEET TITLE:		DATE: 23 January 2012
SCALE: U.S. STANDARD	DRAWN: G.L.F.	GRAPHIC SCALE: 1" = 1'
CHECKED: G.L.F.	DESIGN: G.L.F.	DRAWING No.
PROJECT No. 121118		A2.1

PROJECT:

© COPYRIGHT 2012 G.L. FROST ARCHITECTURE

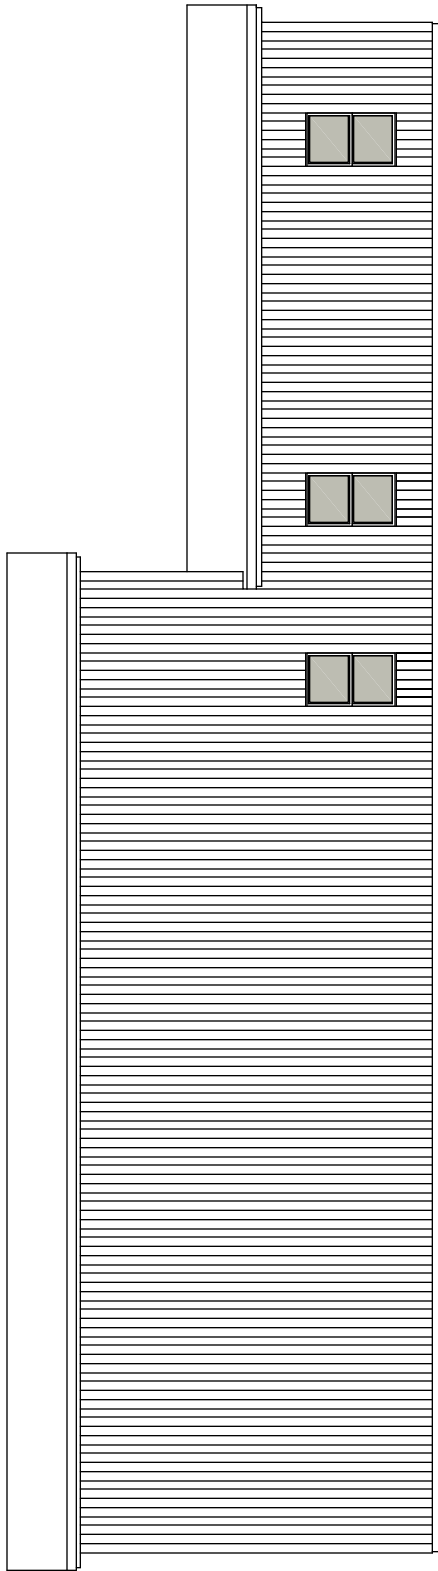


1 NORTHWEST ELEVATION

3/32" = 1'-0"




2 NORTHEAST ELEVATION

3/32" = 1'-0"

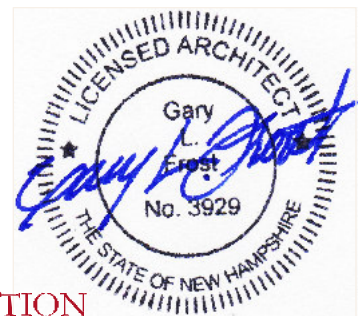

FOR REVIEW - NOT FOR CONSTRUCTION

G. L. FROST

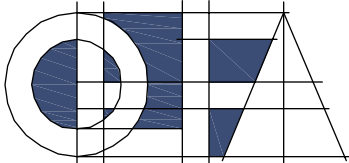

40 Boutelle Road
Bangor, Maine 04401
ph. 207.942.3590
www.frostarch.com

OPERATIONS & MAINTENANCE
BUILDING
ANTRIM WIND PARK
ANTRIM WIND ENERGY, LLC

Keene Road - Route 9
Antrim, New Hampshire

BUILDING
ELEVATIONS

SHEET TITLE:		DATE: 23 January 2012
SCALE: U.S. SYMBOL	DRAWN: G.L.F.	CHECKED: G.L.F.
	DESIGN: G.L.F.	PROJECT NO. 121018
GRAPHIC SCALE:		DRAWING No. A2.2

© COPYRIGHT 2012 G.L. FROST ARCHITECTURE