

P/O Map 236 Lot 1
N/F
Steven R. Cotran


P/O Map 236 Lot 1
N/F
Steven R. Cotran

P/O Map 236 Lot 1
N/F
Steven R. Cotran


P/O Map 236 Lot 1
N/F
Steven R. Cotran

PLAN VIEW
SCALE: 1"=50'


- NOTES:**
- SEE DRAWING G-2 FOR PROJECT NOTES, LEGEND, AND ABBREVIATIONS.
 - SEE DRAWING G-3 FOR OVERALL PROJECT MAP AND OVERALL PROJECT DRAWING INDEX.
 - SEE DRAWING C-23 FOR CULVERT, BUFFER, TREATMENT SWALE, LEVEL SPREADER AND PLUNGE POOL SCHEDULES.

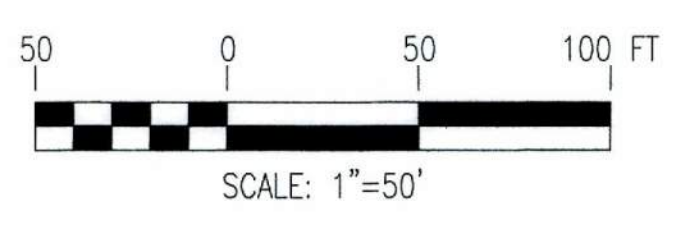

NOT FOR CONSTRUCTION

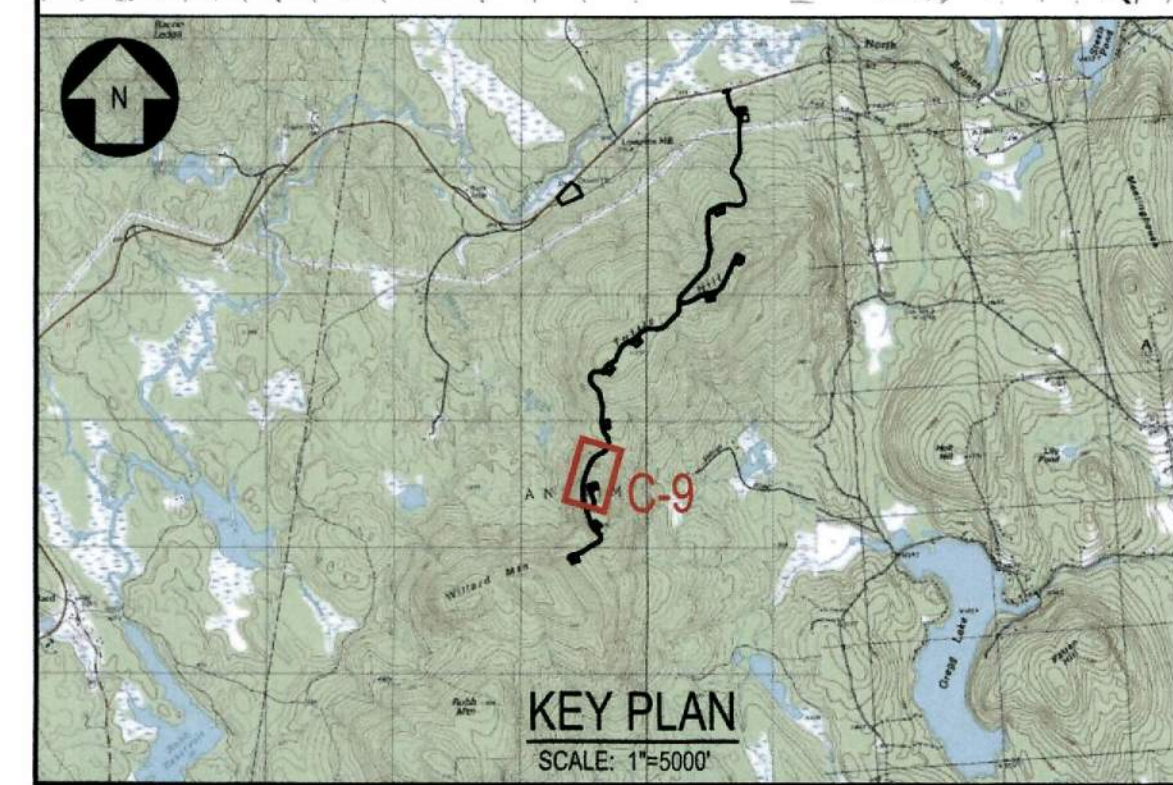

| NO. | REVISION | DATE | BY | CK | P.E. STAMPED | P.E. No. |
|-----|--------------------------|----------|-----|-----|-----------------|-------------|
| B | ISSUED FOR PERMITTING | 5/1/15 | PMM | DTB | DTB | 8105 |
| A | ISSUED FOR CLIENT REVIEW | 12/19/14 | PMM | DTB | | |

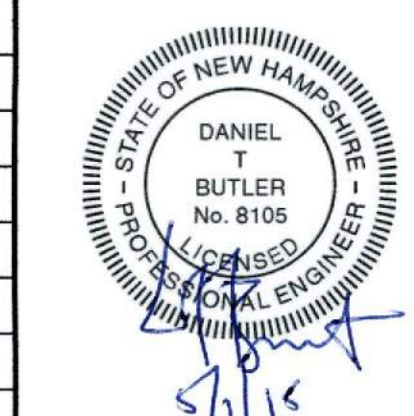

| CLIENT APPROVAL | |
|-----------------|--------------------|
| APPROVED BY | TRC/KAV DRAWN |
| DATE | TRC/DTB CHECKED |
| COMPANY | APPROVED |
| | REVIEWED |


PLAN: MAIN ACCESS ROAD
STA 120+00 TO 135+00
ANTRIM WIND ENERGY, LLC
ANTRIM WINDPARK
NEW HAMPSHIRE

ANTRIM


TRC 249 WESTERN AVENUE
AUGUSTA, ME 04330
PROJECT NO: 182878
SCALE: AS NOTED DATE: 11-8-11

C-9

REV. B

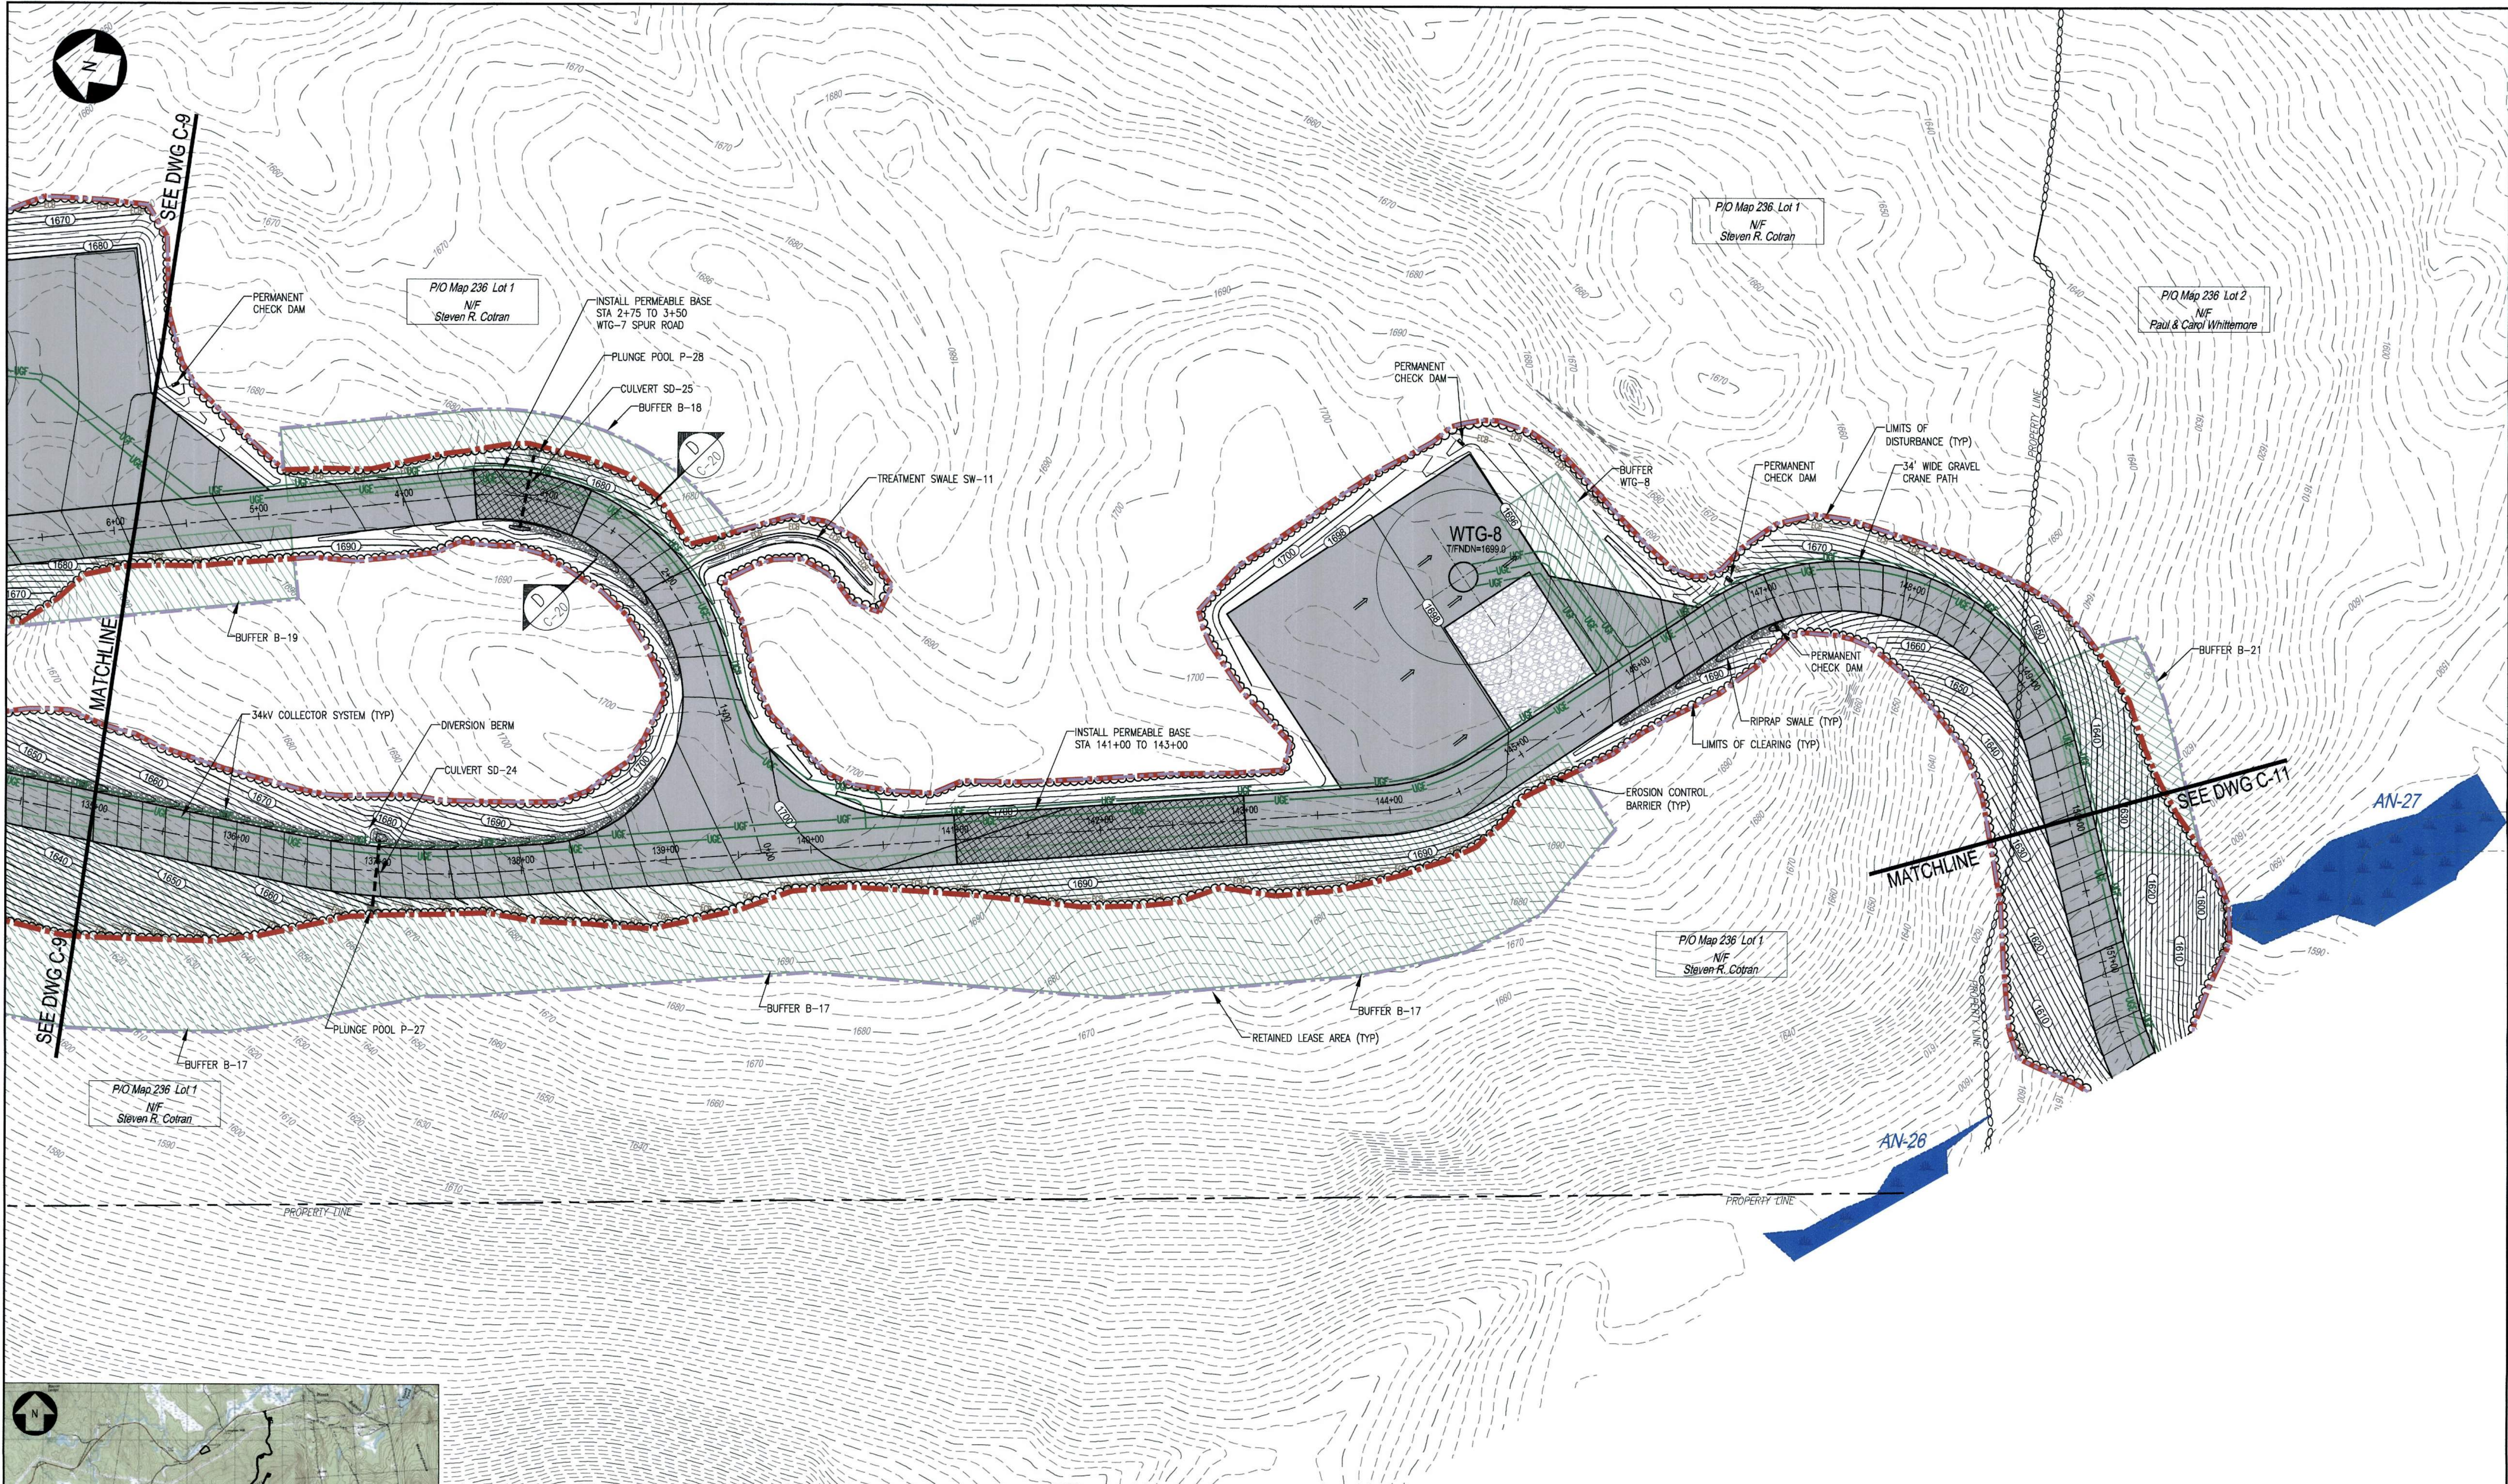


PLAN VIEW
SCALE: 1"=50'

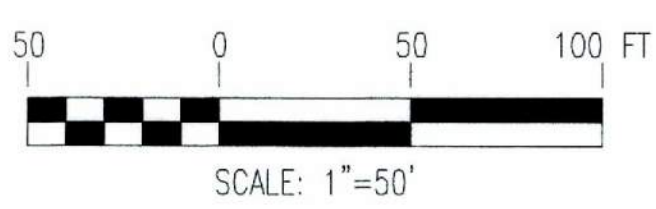

- NOTES:**
- SEE DRAWING G-2 FOR PROJECT NOTES, LEGEND, AND ABBREVIATIONS.
 - SEE DRAWING G-3 FOR OVERALL PROJECT MAP AND OVERALL PROJECT DRAWING INDEX.
 - SEE DRAWING C-23 FOR CULVERT, BUFFER, TREATMENT SWALE, LEVEL SPREADER AND PLUNGE POOL SCHEDULES.


NOT FOR CONSTRUCTION

| NO. | REVISION | DATE | BY | CK | P.E. STAMPED BY | P.E. No. |
|-----|--------------------------|----------|-----|-----|-----------------|----------|
| B | ISSUED FOR PERMITTING | 5/1/15 | PMM | DTB | DTB | 8105 |
| A | ISSUED FOR CLIENT REVIEW | 12/19/14 | PMM | DTB | | |

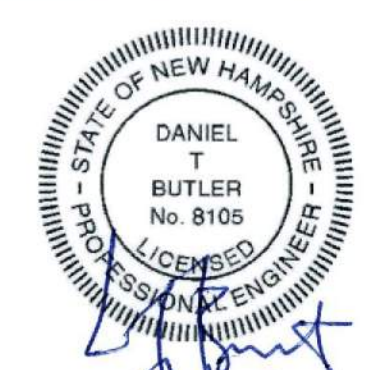


| CLIENT APPROVAL | |
|-----------------|-----------------|
| APPROVED BY | TRC/DTB CHECKED |
| COMPANY | APPROVED |
| DATE | REVIEWED |

| | |
|---|--|
| PLAN: MAIN ACCESS ROAD STA 135+00 TO 150+00 ANTRIM WIND ENERGY, LLC ANTRIM WINDPARK NEW HAMPSHIRE | |
| | 249 WESTERN AVENUE AUGUSTA, ME 04330 PROJECT NO: 182878 DATE: 11-8-11 |
| SCALE: AS NOTED | REV. B |

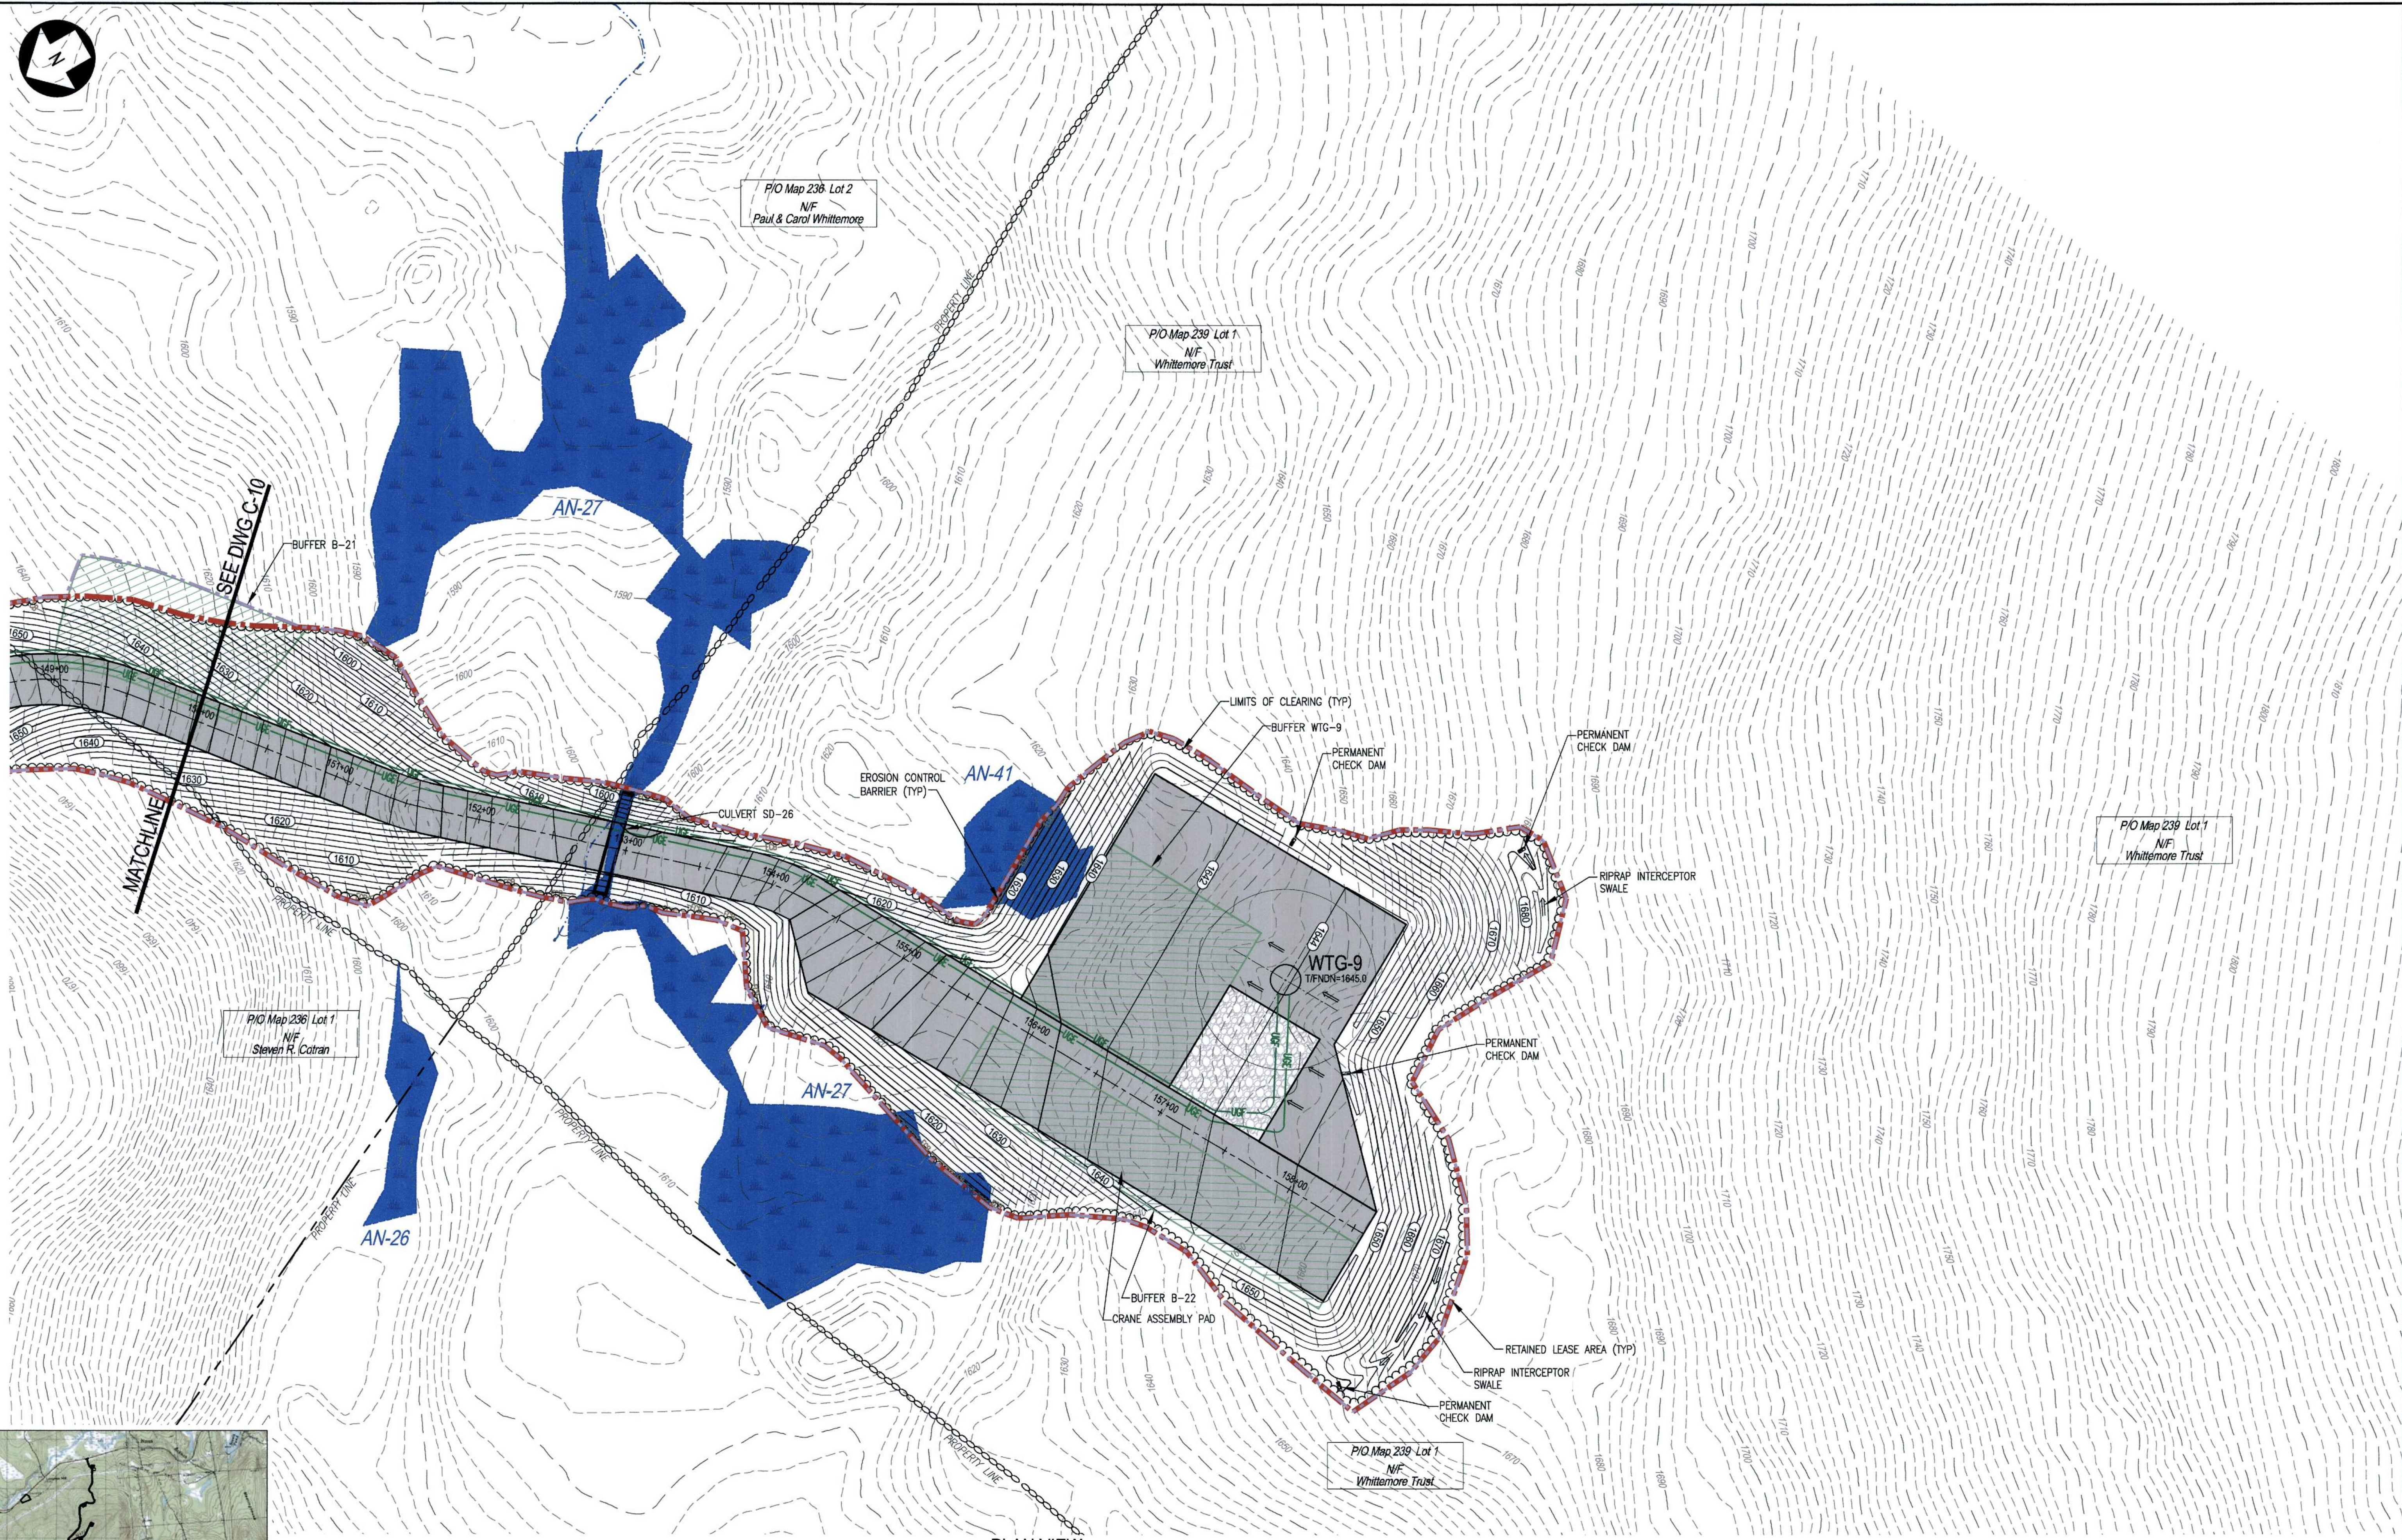


PLAN VIEW
SCALE: 1"=50'

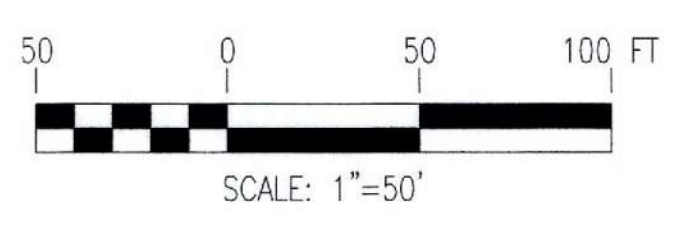


- NOTES:**
- SEE DRAWING G-2 FOR PROJECT NOTES, LEGEND, AND ABBREVIATIONS.
 - SEE DRAWING G-3 FOR OVERALL PROJECT MAP AND OVERALL PROJECT DRAWING INDEX.
 - SEE DRAWING C-23 FOR CULVERT, BUFFER, TREATMENT SWALE, LEVEL SPREADER AND PLUNGE POOL SCHEDULES.

NOT FOR CONSTRUCTION

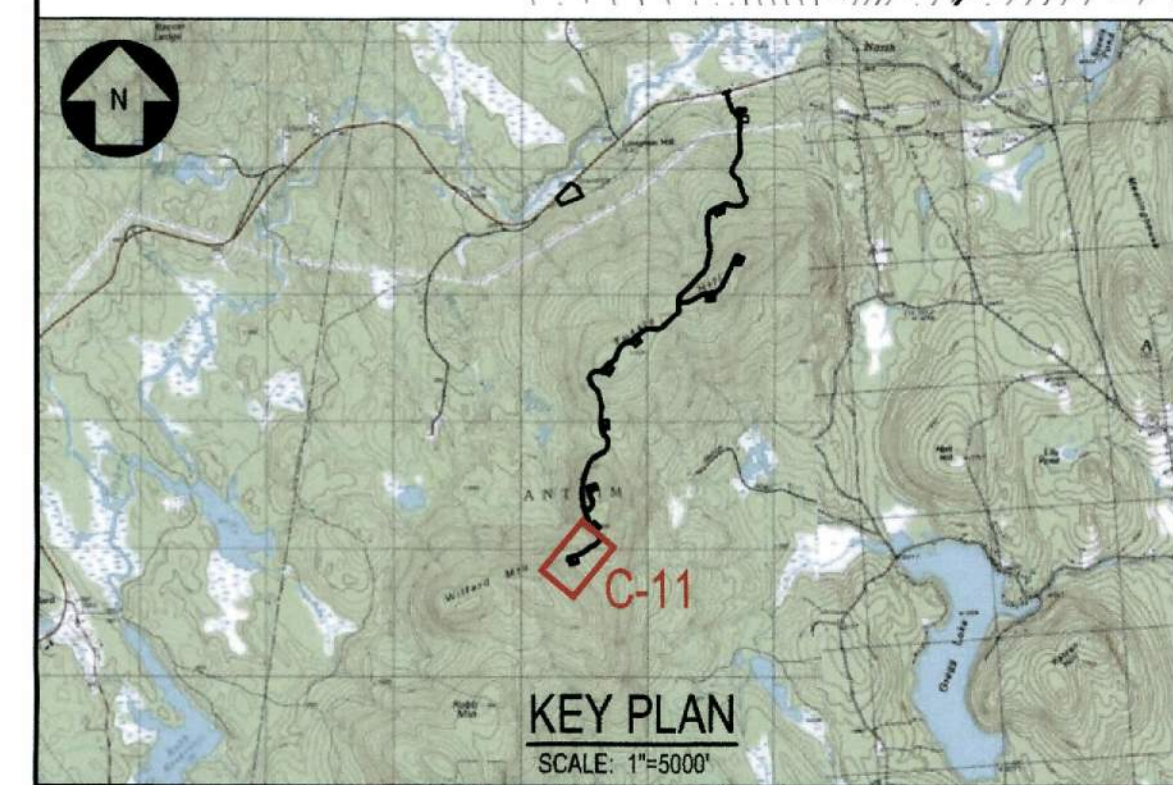

| NO. | REVISION | DATE | BY | CK | P.E. DRAWN BY | P.E. No. |
|-----|--------------------------|----------|-----|-----|---------------|----------|
| B | ISSUED FOR PERMITTING | 5/1/15 | PMM | DTB | DTB | 8105 |
| A | ISSUED FOR CLIENT REVIEW | 12/19/14 | PMM | DTB | | |

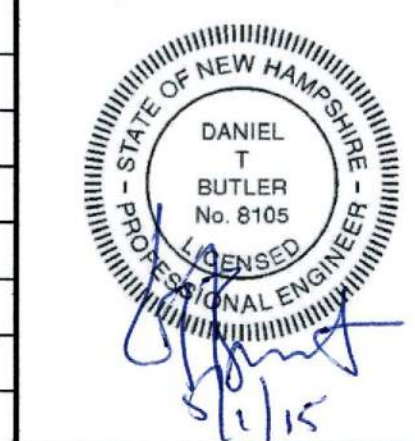

| CLIENT APPROVAL | |
|-----------------|------------------|
| APPROVED BY | TRC/PMM DESIGNED |
| DATE | TRC/KAV DRAWN |
| | TRC/DTB CHECKED |
| | APPROVED |
| | REVIEWED |


PLAN: MAIN ACCESS ROAD
STA 150+00 TO 158+57
ANTRIM WIND ENERGY, LLC
ANTRIM WINDPARK
NEW HAMPSHIRE

ANTRIM



TRC 249 WESTERN AVENUE
AUGUSTA, ME 04330
SCALE: AS NOTED DATE: 11-8-11

C-11

REV. B

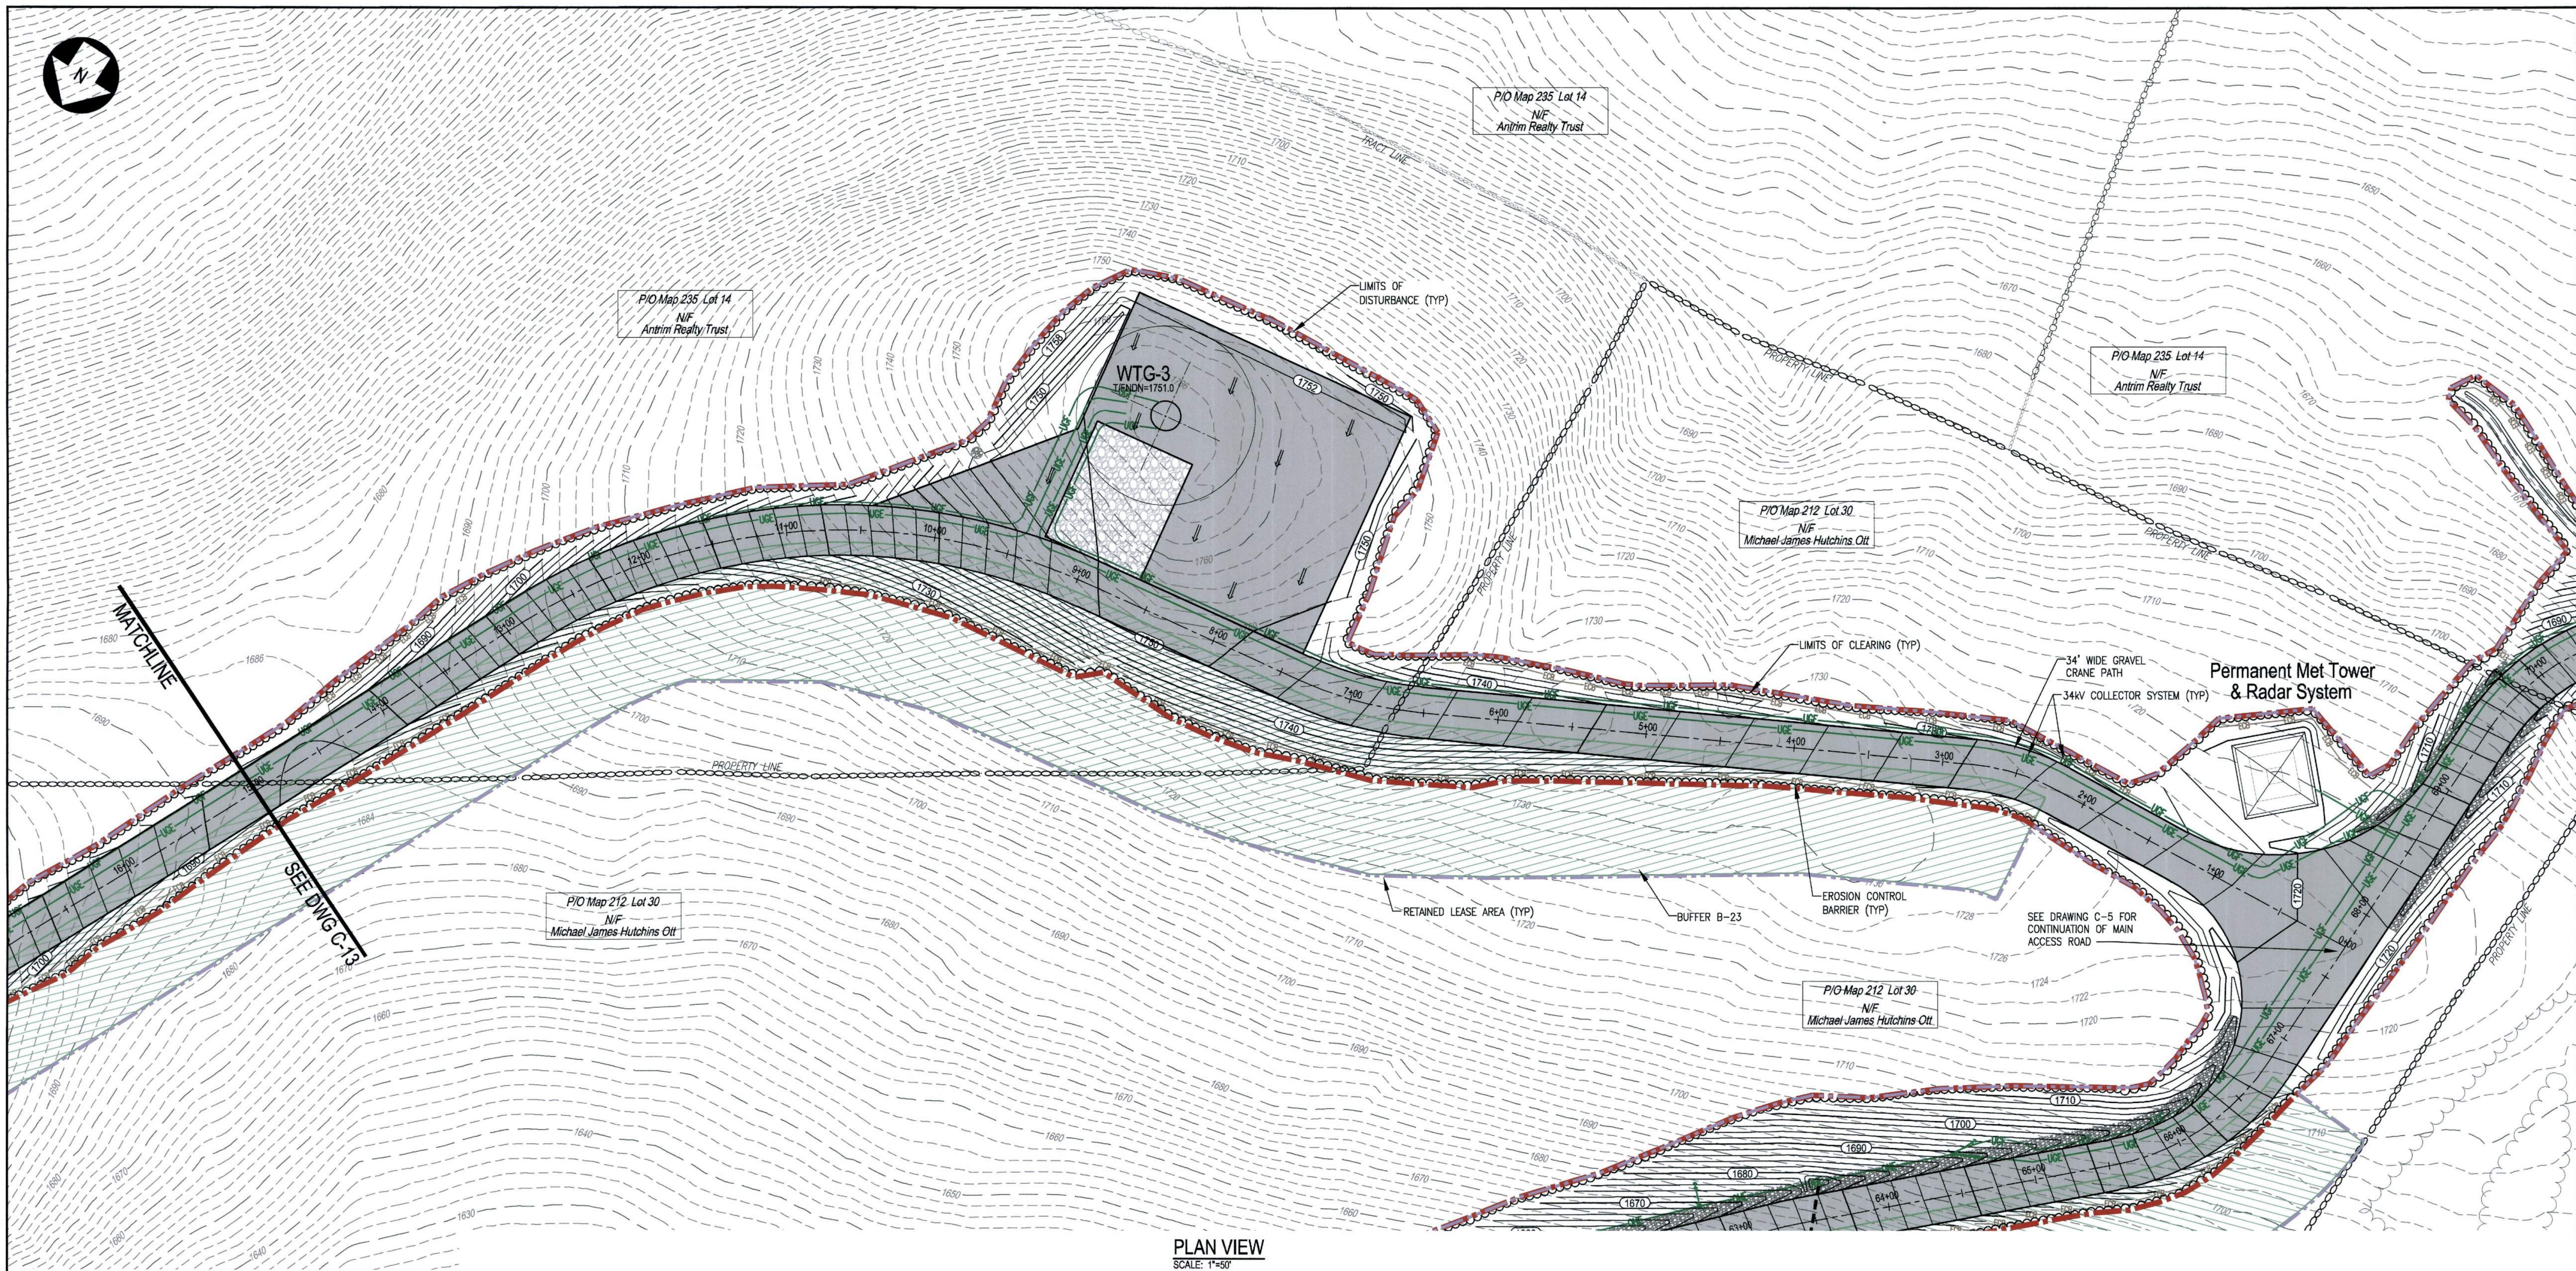


PLAN VIEW
SCALE: 1"=50'

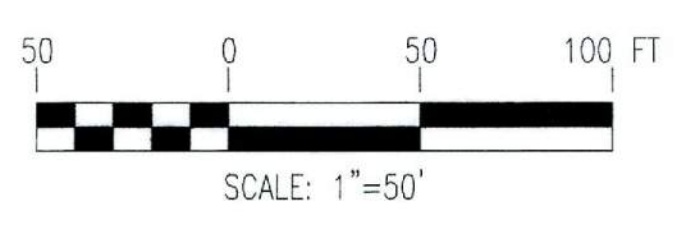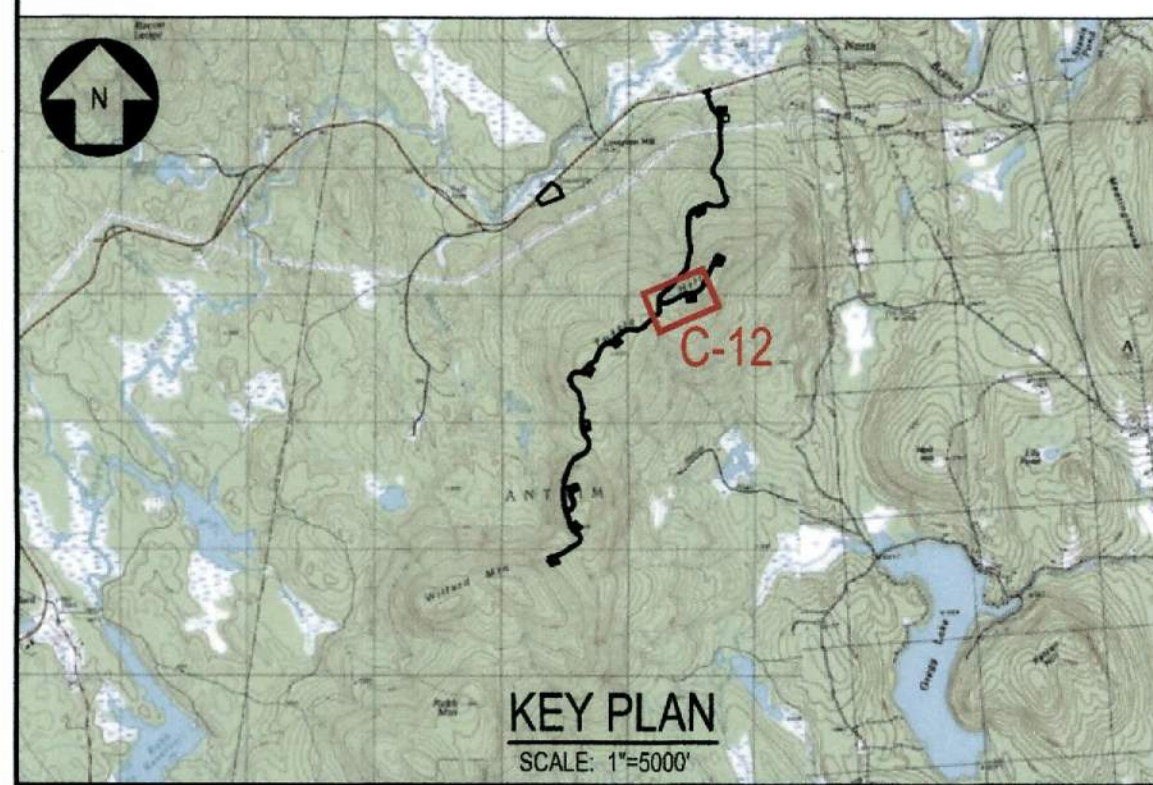

- NOTES:**
- SEE DRAWING C-2 FOR PROJECT NOTES, LEGEND, AND ABBREVIATIONS.
 - SEE DRAWING C-3 FOR OVERALL PROJECT MAP AND OVERALL PROJECT DRAWING INDEX.
 - SEE DRAWING C-23 FOR CULVERT, BUFFER, TREATMENT SWALE, LEVEL SPREADER AND PLUNGE POOL SCHEDULES.

NOT FOR CONSTRUCTION

| NO. | REVISION | DATE | BY | CK | P.E. SHAWED BY | P.E. No. |
|-----|--------------------------|----------|-----|-----|----------------|----------|
| B | ISSUED FOR PERMITTING | 5/1/15 | PMM | DTB | DTB | 8105 |
| A | ISSUED FOR CLIENT REVIEW | 12/19/14 | PMM | DTB | | |

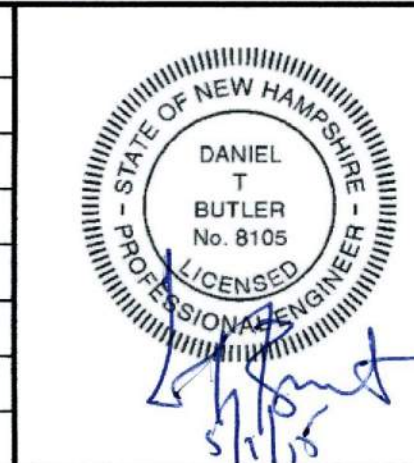

| CLIENT APPROVAL | |
|-----------------|-----------------|
| APPROVED BY | TRC/KAV DRAWN |
| COMPANY | TRC/DTB CHECKED |
| DATE | APPROVED |
| | REVIEWED |




PLAN: WTG-2 & 3 SPUR ROAD
STA 0+00 TO 15+00
ANTRIM WIND ENERGY, LLC
ANTRIM WINDPARK
NEW HAMPSHIRE

ANTRIM

TRC 249 WESTERN AVENUE
AUGUSTA, ME 04330
PROJECT NO: 182878
SCALE: AS NOTED DATE: 11-8-11

C-12

REV. B

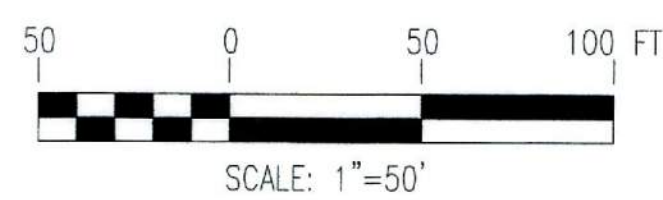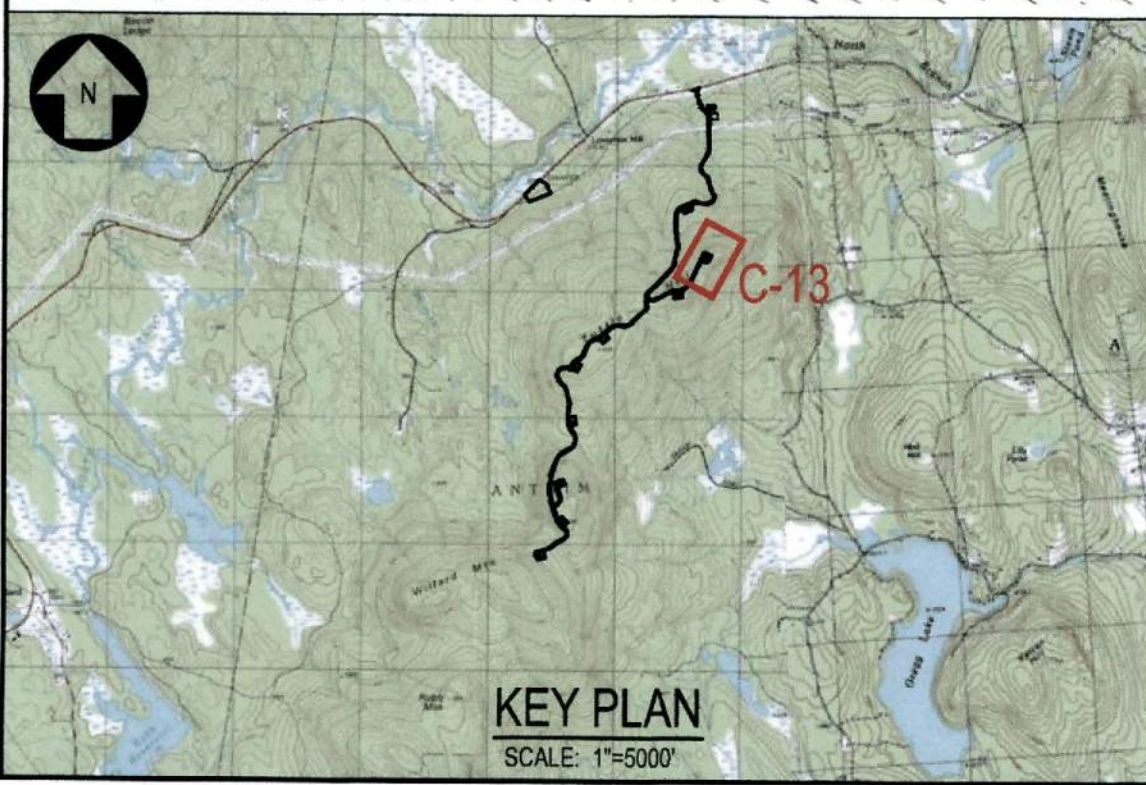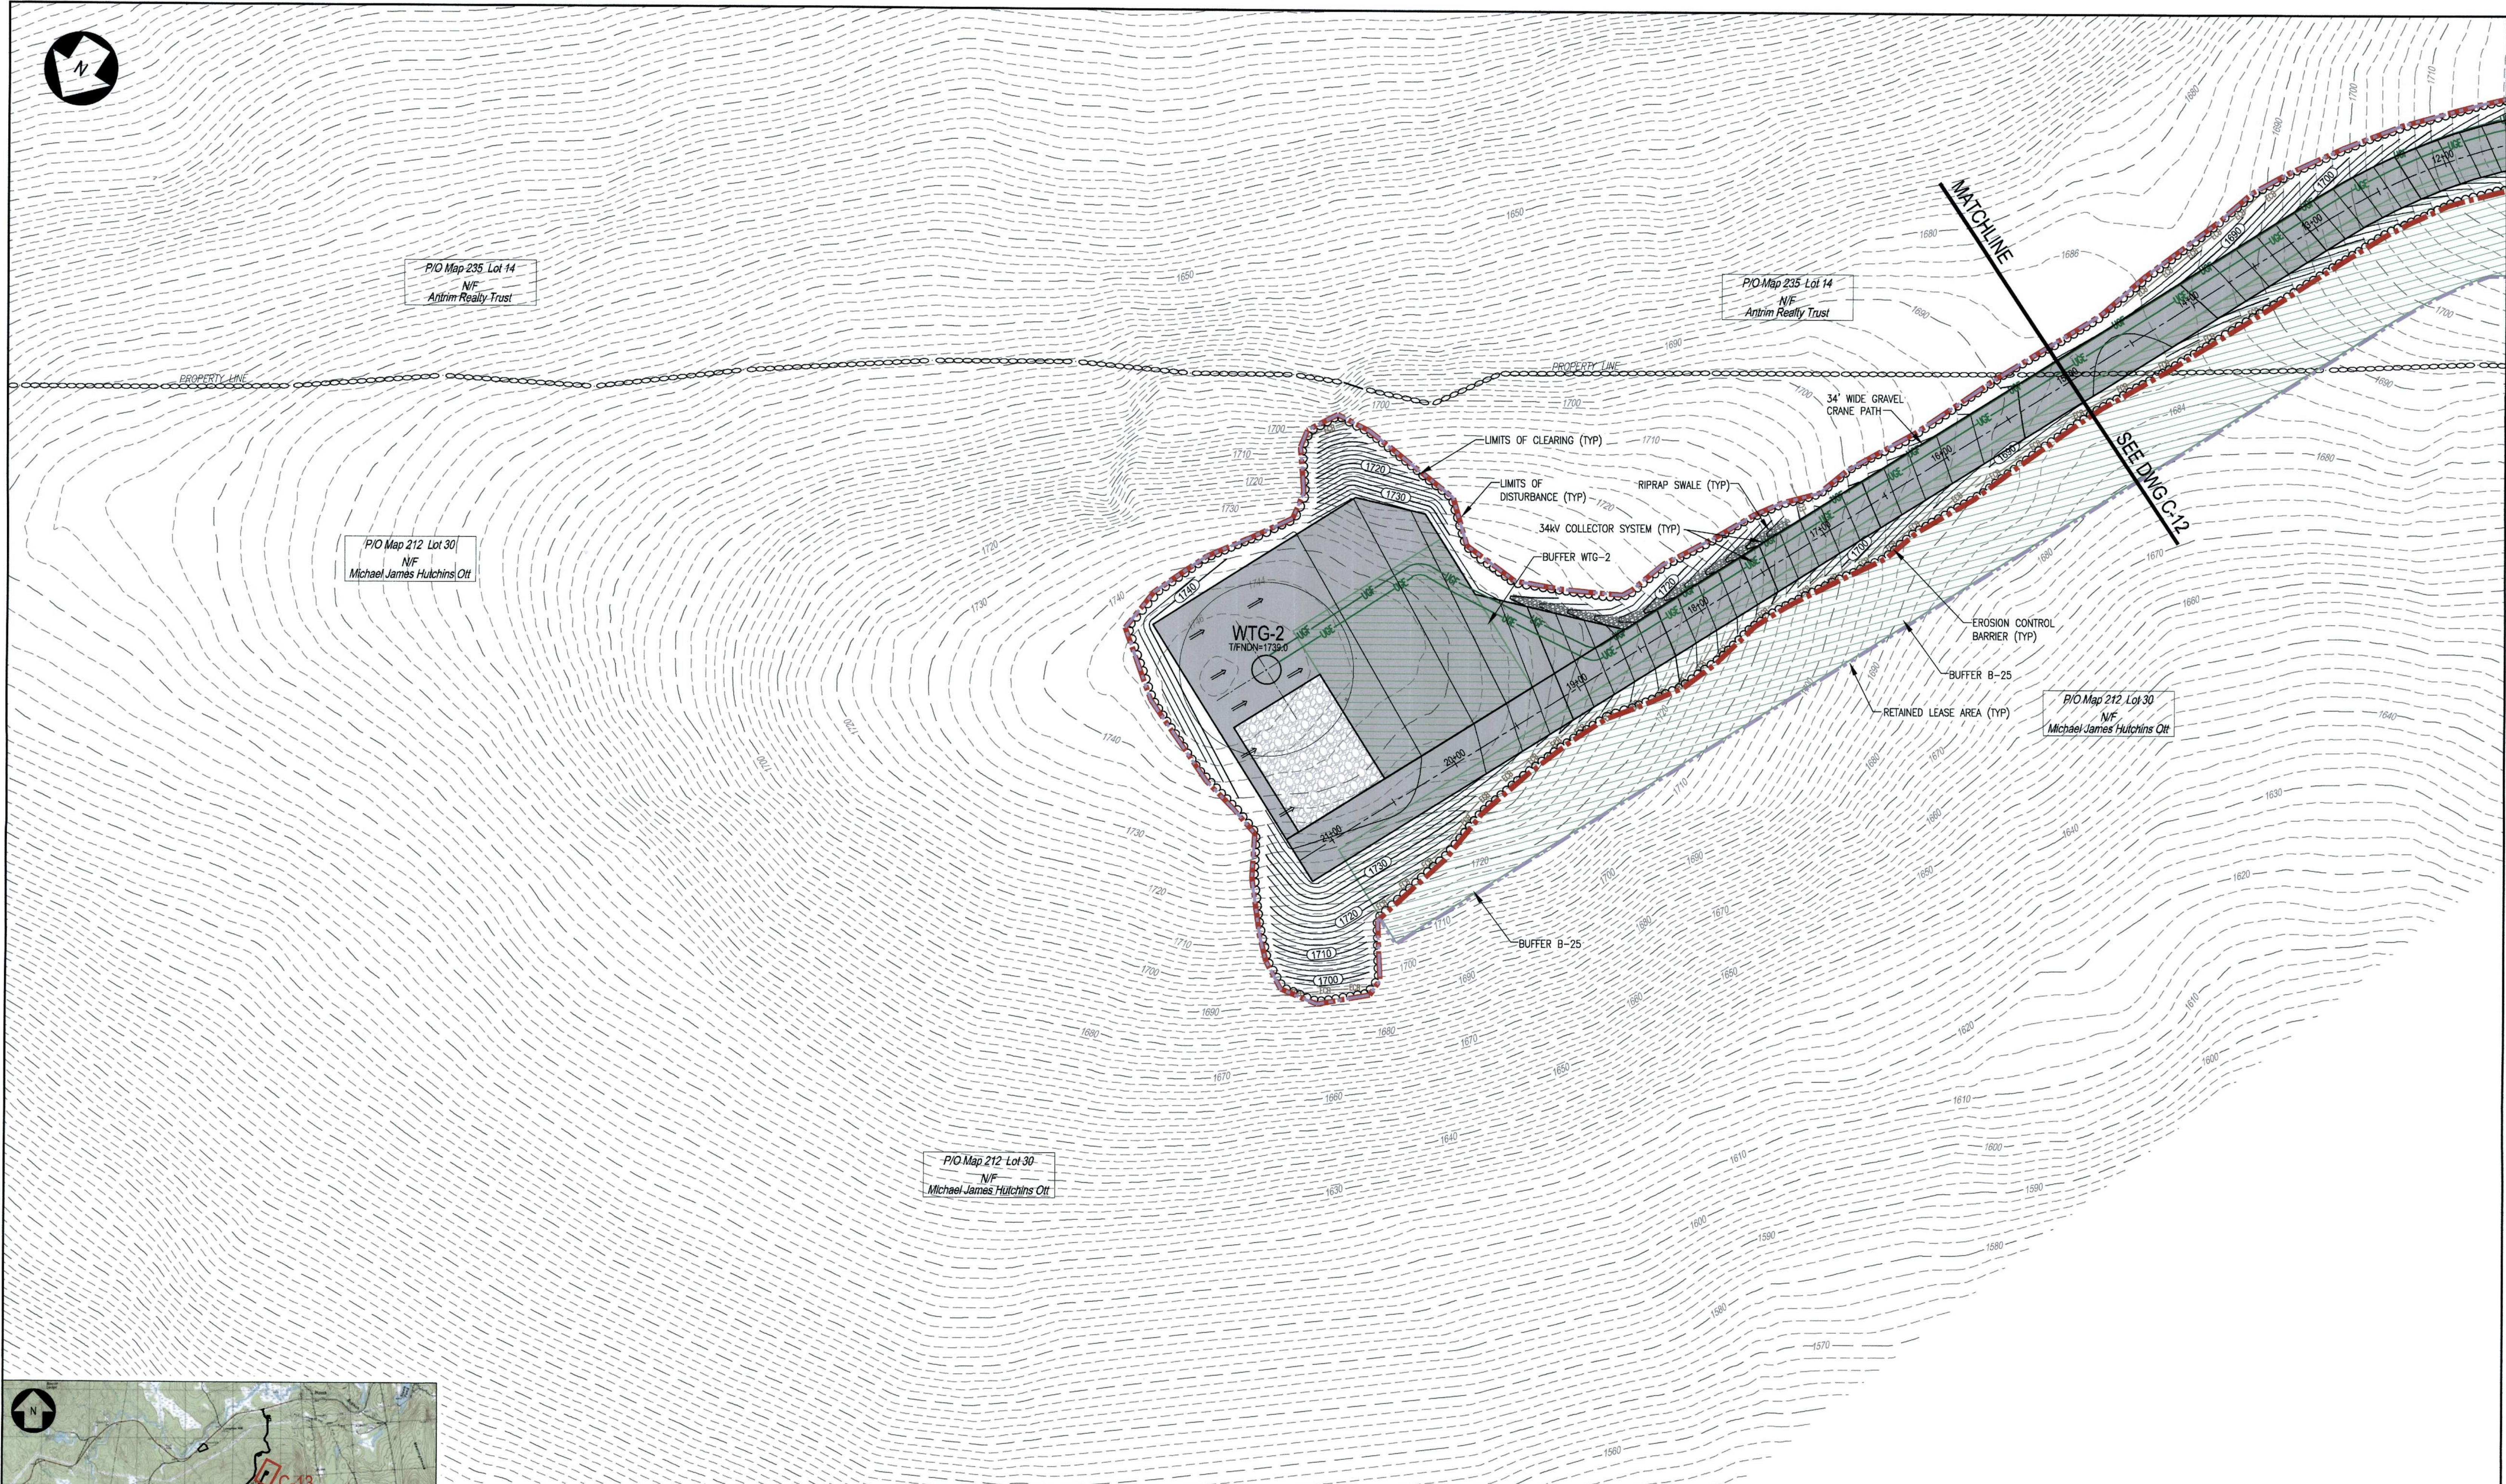


- NOTES:**
- SEE DRAWING G-2 FOR PROJECT NOTES, LEGEND, AND ABBREVIATIONS.
 - SEE DRAWING G-3 FOR OVERALL PROJECT MAP AND OVERALL PROJECT DRAWING INDEX.
 - SEE DRAWING C-23 FOR CULVERT, BUFFER, TREATMENT SWALE, LEVEL SPREADER AND PLUNGE POOL SCHEDULES.

PLAN VIEW
SCALE: 1"=50'

NOT FOR CONSTRUCTION

| NO. | REVISION | DATE | BY | CK | P.E. STAMPED BY | P.E. No. |
|-----|--------------------------|----------|-----|-----|-----------------|----------|
| B | ISSUED FOR PERMITTING | 5/1/15 | PMM | DTB | DTB | 8105 |
| A | ISSUED FOR CLIENT REVIEW | 12/19/14 | PMM | DTB | | |

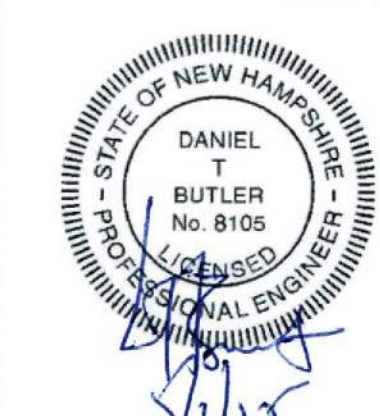

| | |
|-----------------|------------------|
| CLIENT APPROVAL | TRC/PLM DESIGNED |
| APPROVED BY | TRC/KAV DRAWN |
| COMPANY | TRC/DTB CHECKED |
| DATE | APPROVED |
| | REVIEWED |


PLAN: WTG-2 & 3 SPUR ROAD
STA 15+00 TO 21+30
ANTRIM WIND ENERGY, LLC
ANTRIM WINDPARK
NEW HAMPSHIRE

ANTRIM


CTRC 249 WESTERN AVENUE
AUGUSTA, ME 04330
PROJECT NO: 182878
SCALE: AS NOTED DATE: 11-8-11

C-13


REV. B

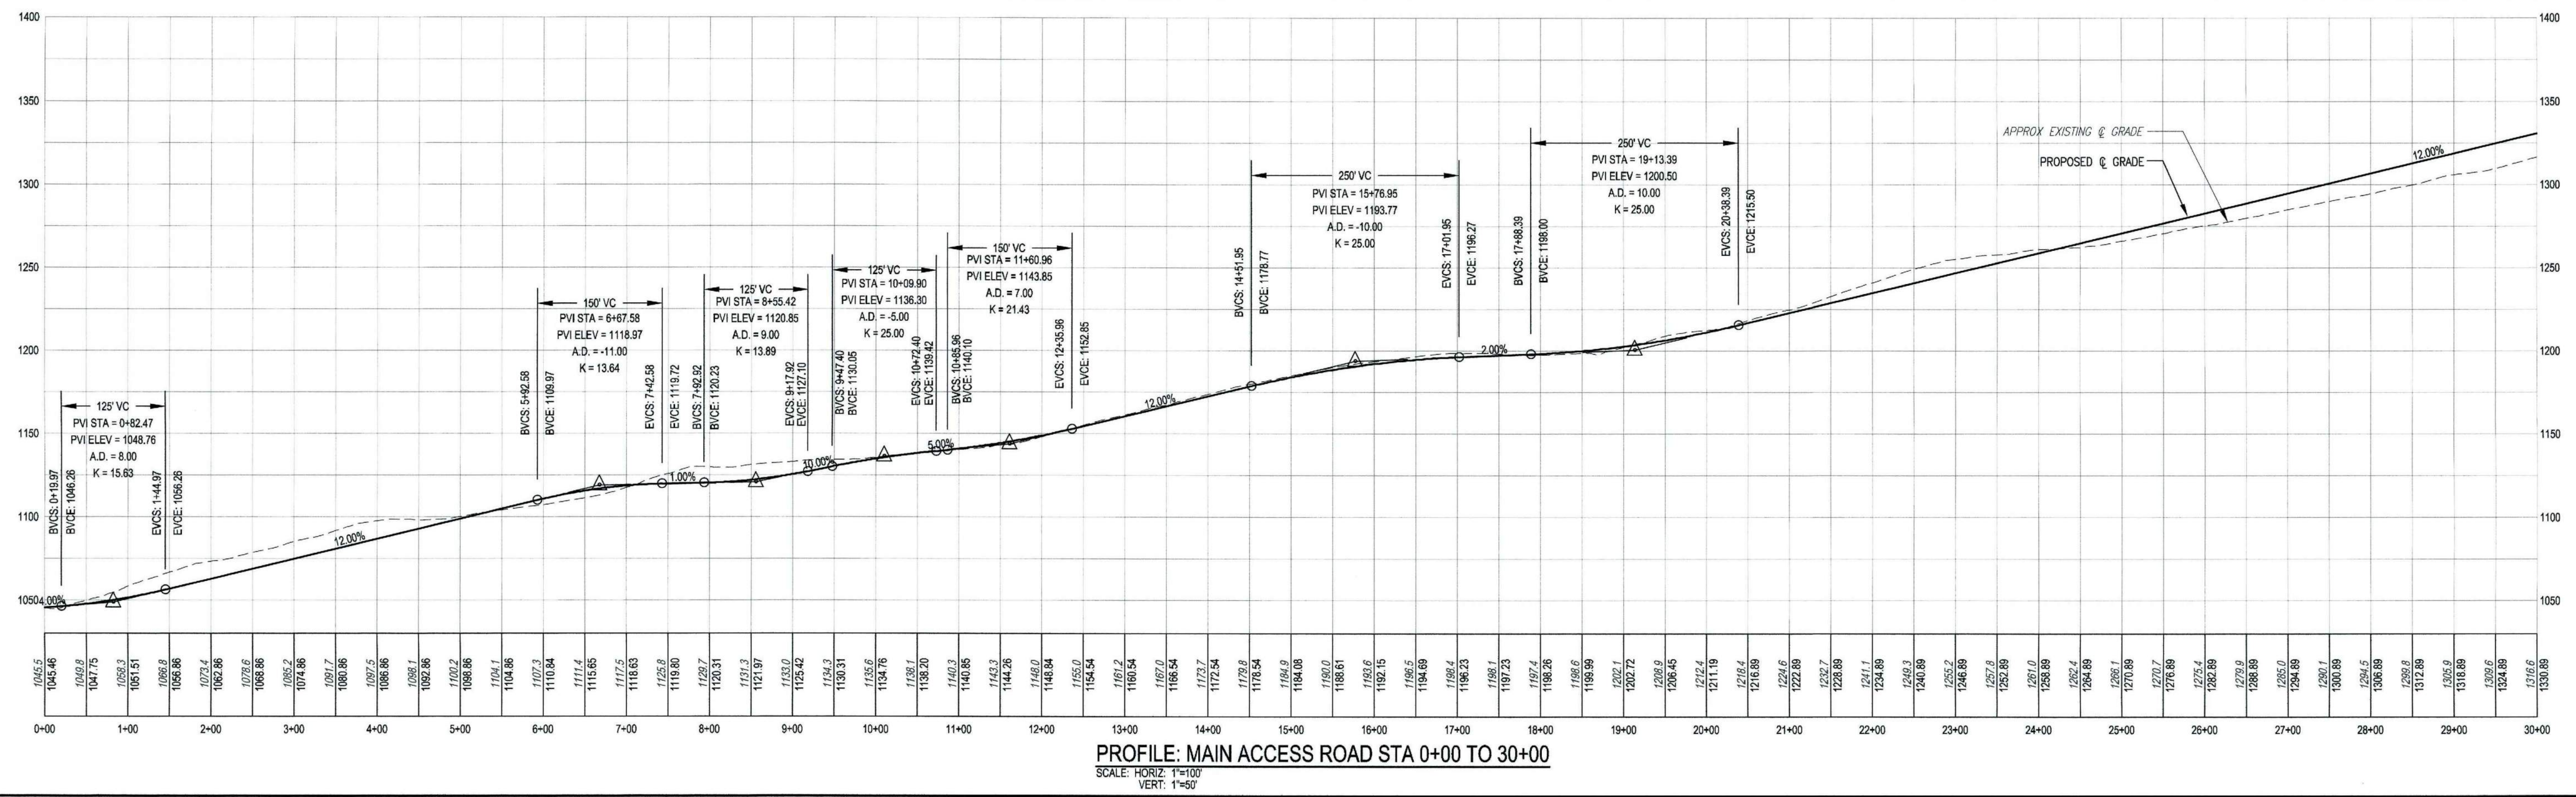

PROFILE: MAIN ACCESS ROAD STA 0+00 TO 30+00
SCALE: HORIZ: 1"=100'
VERT: 1"=50'

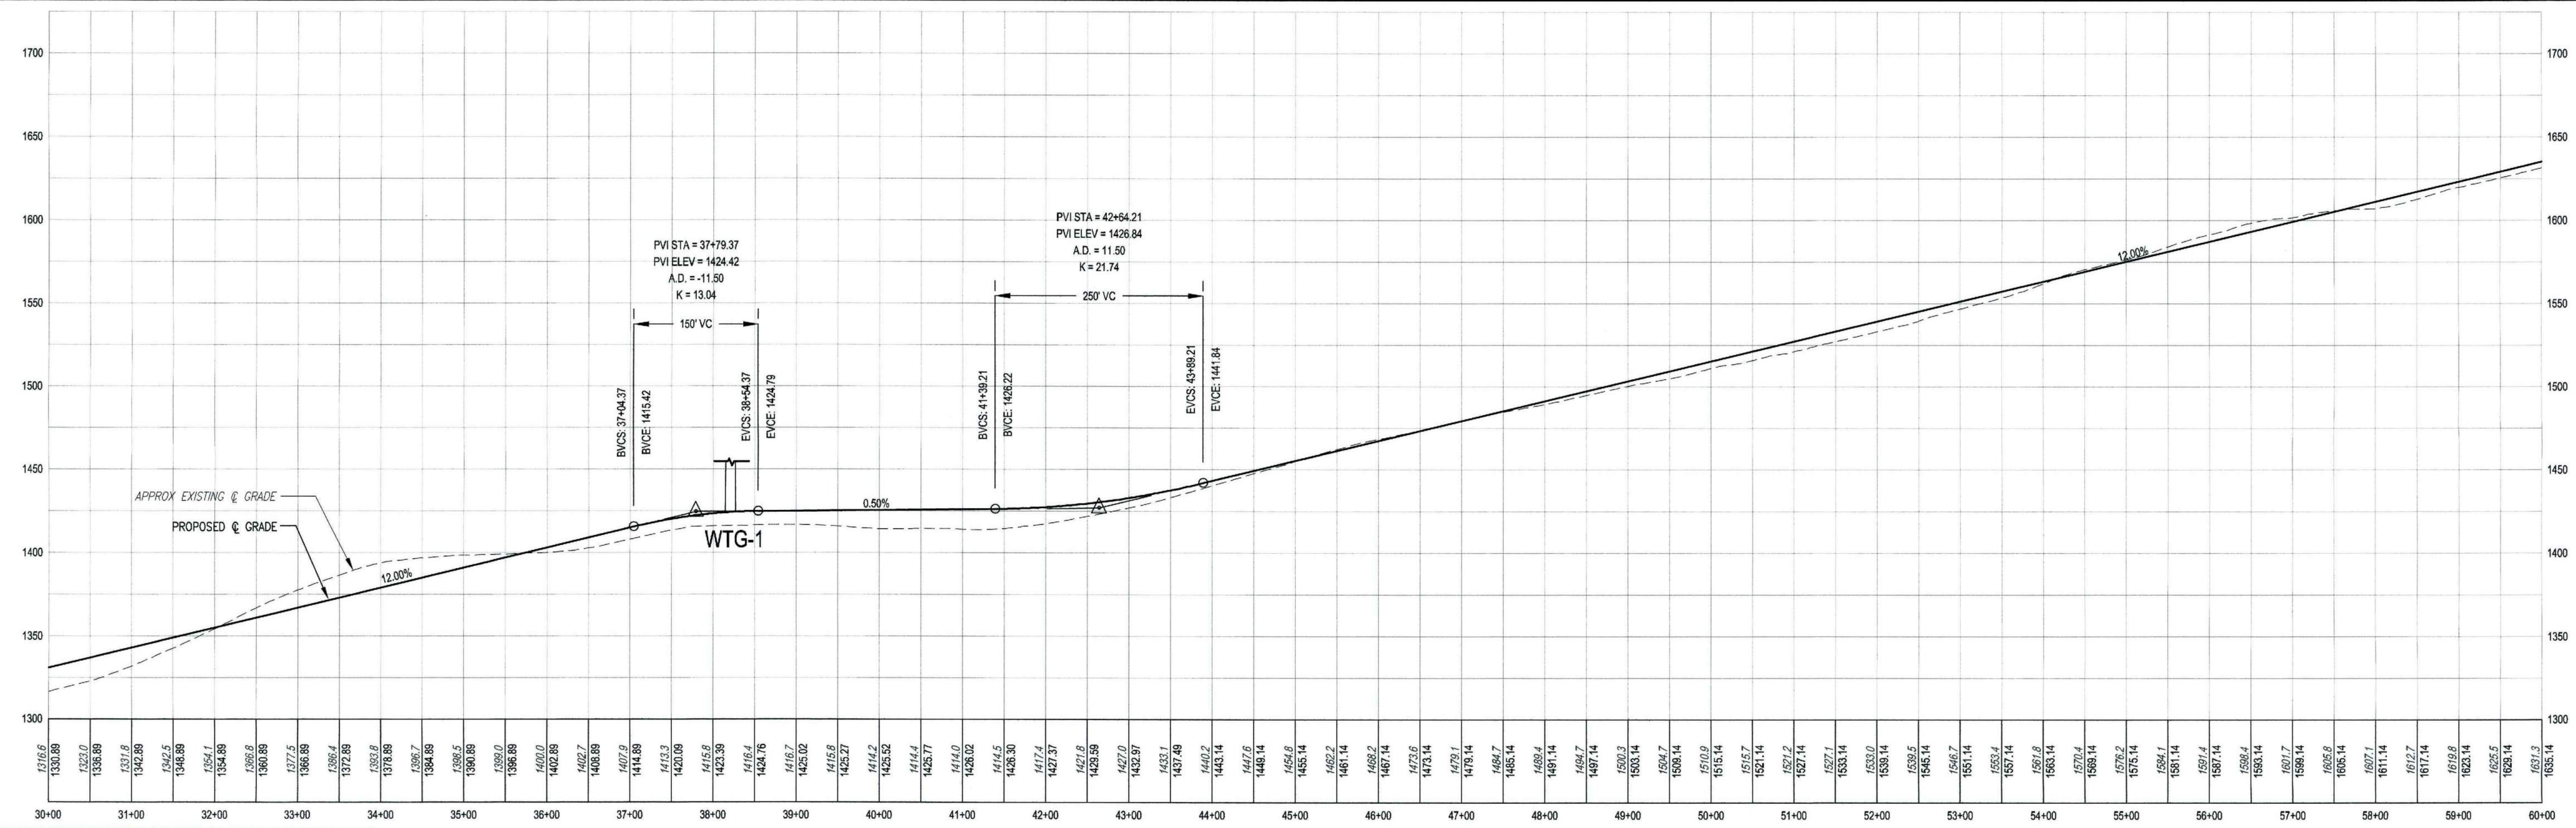


PROFILE: MAIN ACCESS ROAD STA 30+00 TO 60+00
SCALE: HORIZ: 1"=100'
VERT: 1"=50'

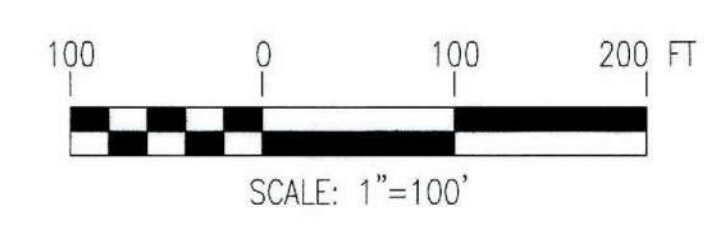


- NOTES:**
- SEE DRAWING C-2 FOR PROJECT NOTES, LEGEND, AND ABBREVIATIONS.
 - SEE DRAWING C-3 FOR OVERALL PROJECT MAP AND OVERALL PROJECT DRAWING INDEX.
 - SEE DRAWING C-23 FOR CULVERT, BUFFER, TREATMENT SWALE, LEVEL SPREADER AND PLUNGE POOL SCHEDULES.

NOT FOR CONSTRUCTION


| NO. | REVISION | DATE | BY | CK | P.E. SHARED | P.E. No. |
|-----|--------------------------|----------|----|-----|-------------|----------|
| B | ISSUED FOR PERMITTING | 5/1/15 | PM | DTB | DTB | 8105 |
| A | ISSUED FOR CLIENT REVIEW | 12/19/14 | PM | DTB | | |

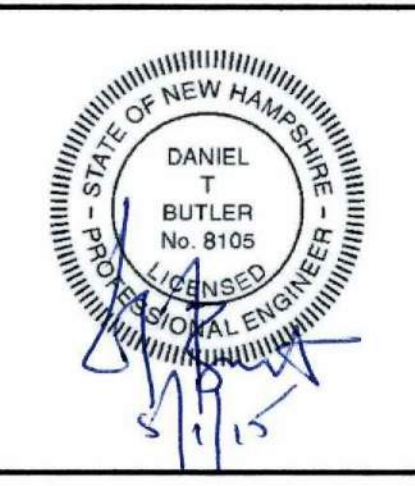



| | | | | | | |
|---|----------|---|--------|--|------|-----------|
| CLIENT APPROVAL APPROVED BY COMPANY DATE | TRC/PM | PROFILE: MAIN ACCESS ROAD STA 0+00 TO 60+00 ANTRIM WIND ENERGY, LLC ANTRIM WINDPARK NEW HAMPSHIRE | ANTRIM | 249 WESTERN AVENUE AUGUSTA, ME 04330 PROJECT NO: 182878 DATE: 11-8-11 | C-14 | REV. B |
| | TRC/KAV | | | | | |
| | TRC/DTB | | | | | |
| | APPROVED | | | | | |

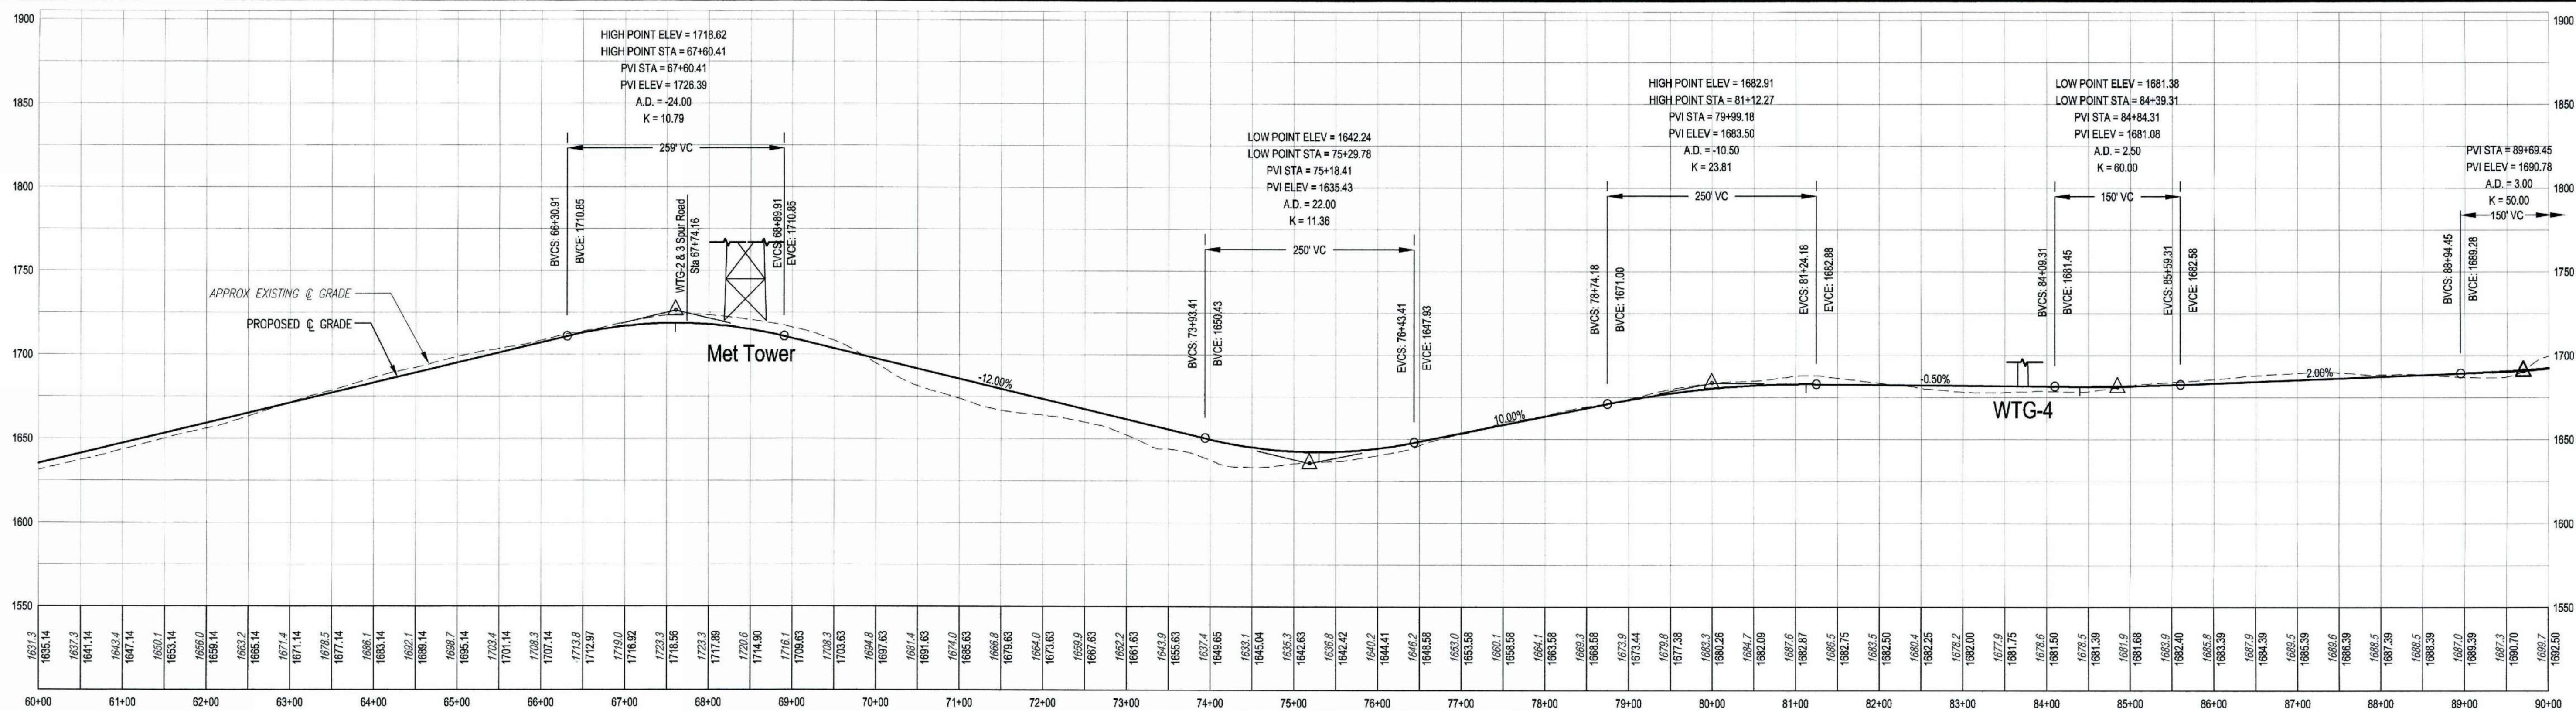

PROFILE: MAIN ACCESS ROAD STA 60+00 TO 90+00
 SCALE: HORIZ: 1"=100'
 VERT: 1"=50'

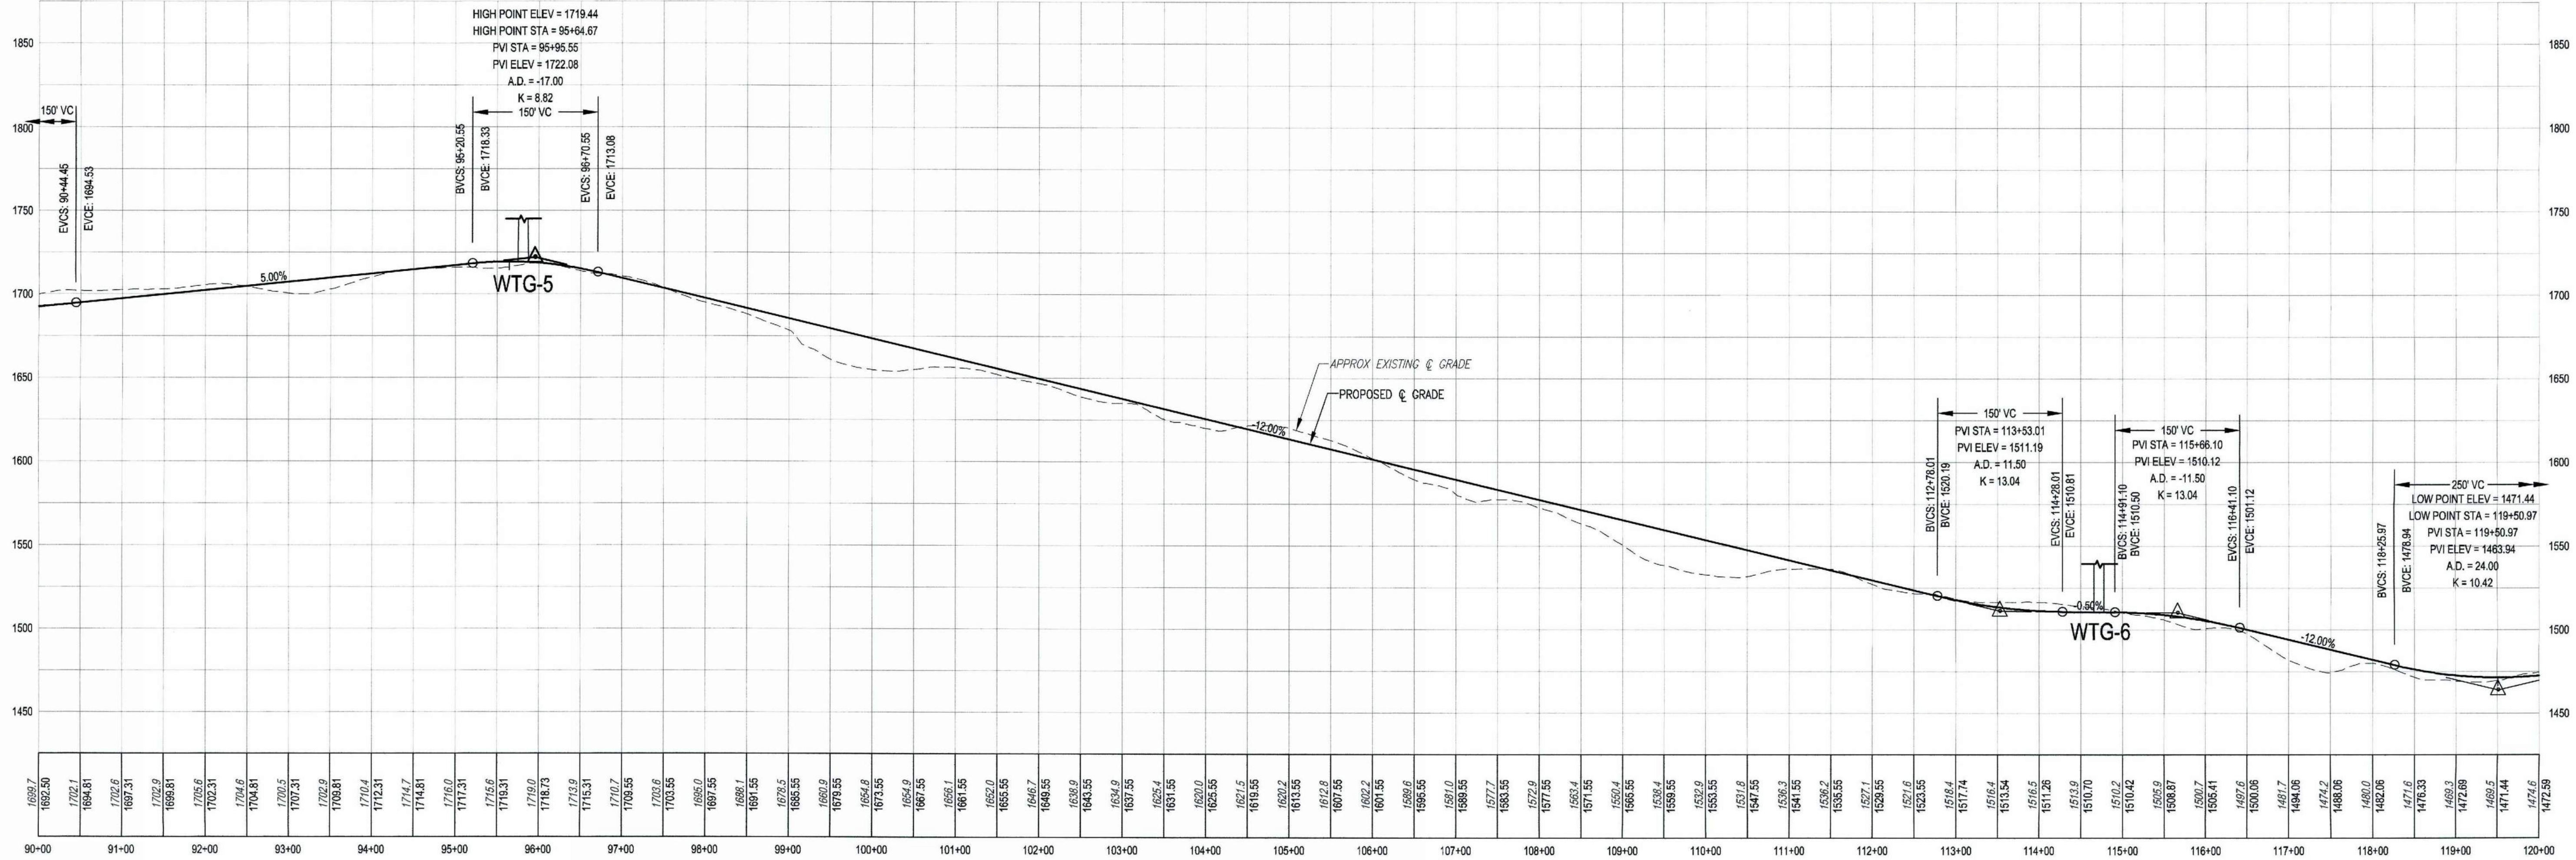


PROFILE: MAIN ACCESS ROAD STA 90+00 TO 120+00
 SCALE: HORIZ: 1"=100'
 VERT: 1"=50'

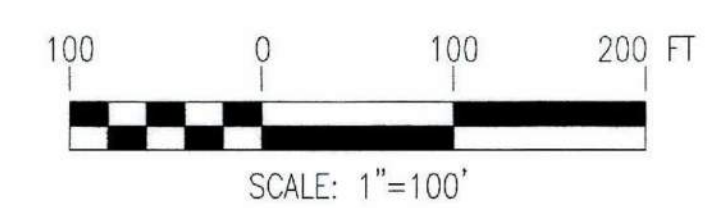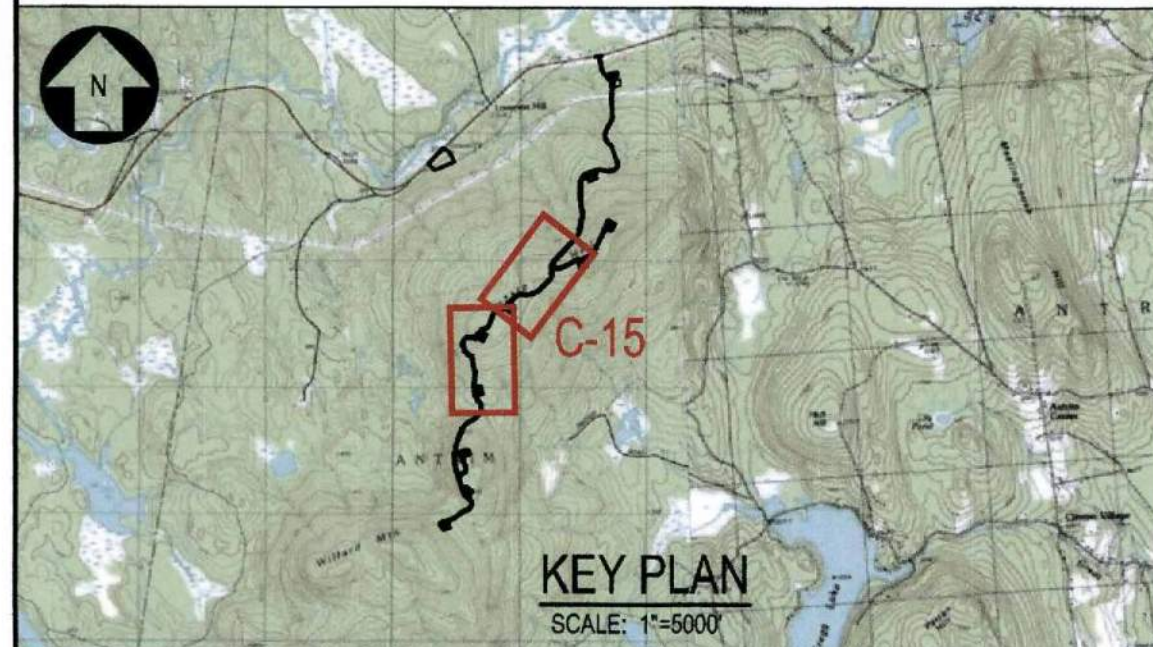

- NOTES:**
- SEE DRAWING C-2 FOR PROJECT NOTES, LEGEND, AND ABBREVIATIONS.
 - SEE DRAWING C-3 FOR OVERALL PROJECT MAP AND OVERALL PROJECT DRAWING INDEX.
 - SEE DRAWING C-23 FOR CULVERT, BUFFER, TREATMENT SWALE, LEVEL SPREADER AND PLUNGE POOL SCHEDULES.

NOT FOR CONSTRUCTION

| NO. | REVISION | DATE | BY | CK | P.E. No. | P.E. No. |
|-----|--------------------------|----------|-----|-----|----------|----------|
| B | ISSUED FOR PERMITTING | 5/1/15 | PMM | DTB | DTB | 8105 |
| A | ISSUED FOR CLIENT REVIEW | 12/19/14 | PMM | DTB | | |

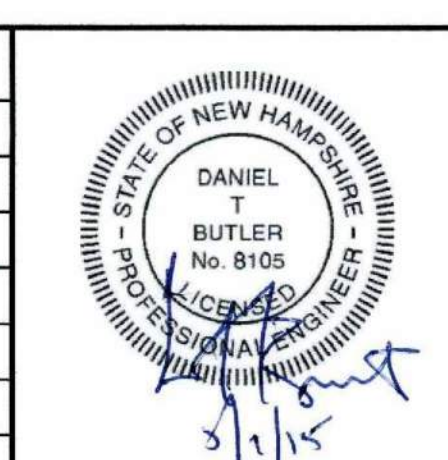

| | |
|-----------------|------------------|
| CLIENT APPROVAL | TRC/PMI DESIGNED |
| APPROVED BY | TRC/KAV DRAWN |
| COMPANY | TRC/DTB CHECKED |
| DATE | APPROVED |
| | REVIEWED |





PROFILE: MAIN ACCESS ROAD
 STA 60+00 TO 120+00
 ANTRIM WIND ENERGY, LLC
 ANTRIM WINDPARK
 NEW HAMPSHIRE

ANTRIM

TRC 249 WESTERN AVENUE
 AUGUSTA, ME 04330
 PROJECT NO: 182678
 SCALE: AS NOTED DATE: 11-8-11

C-15

REV. B

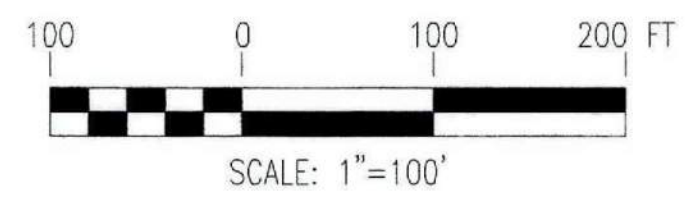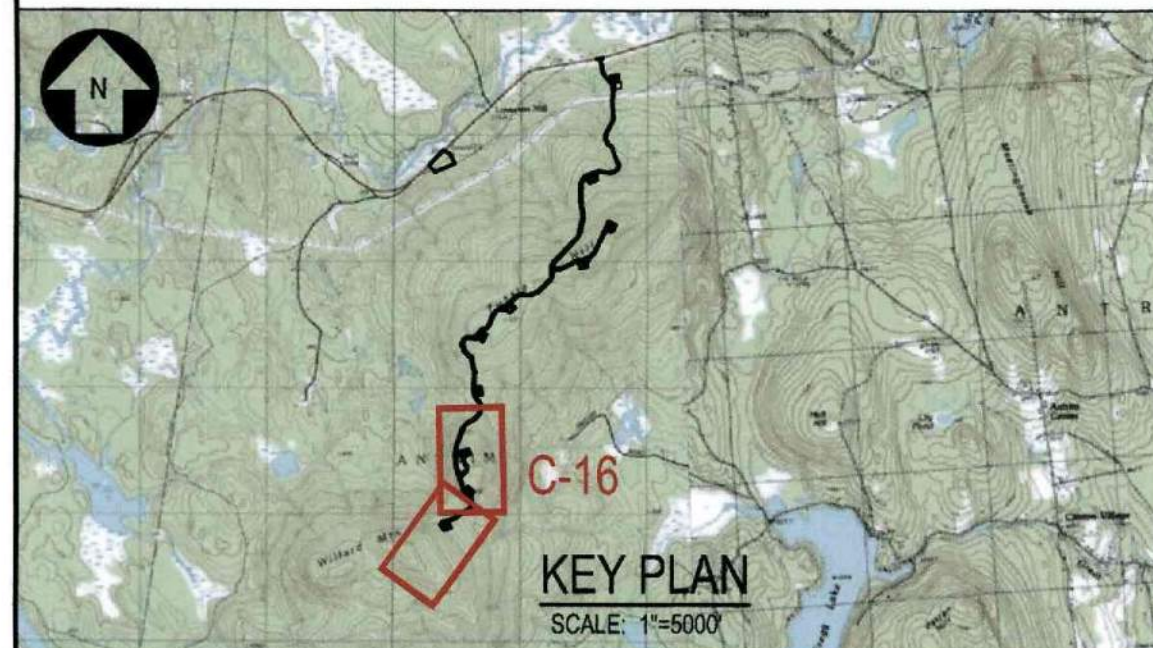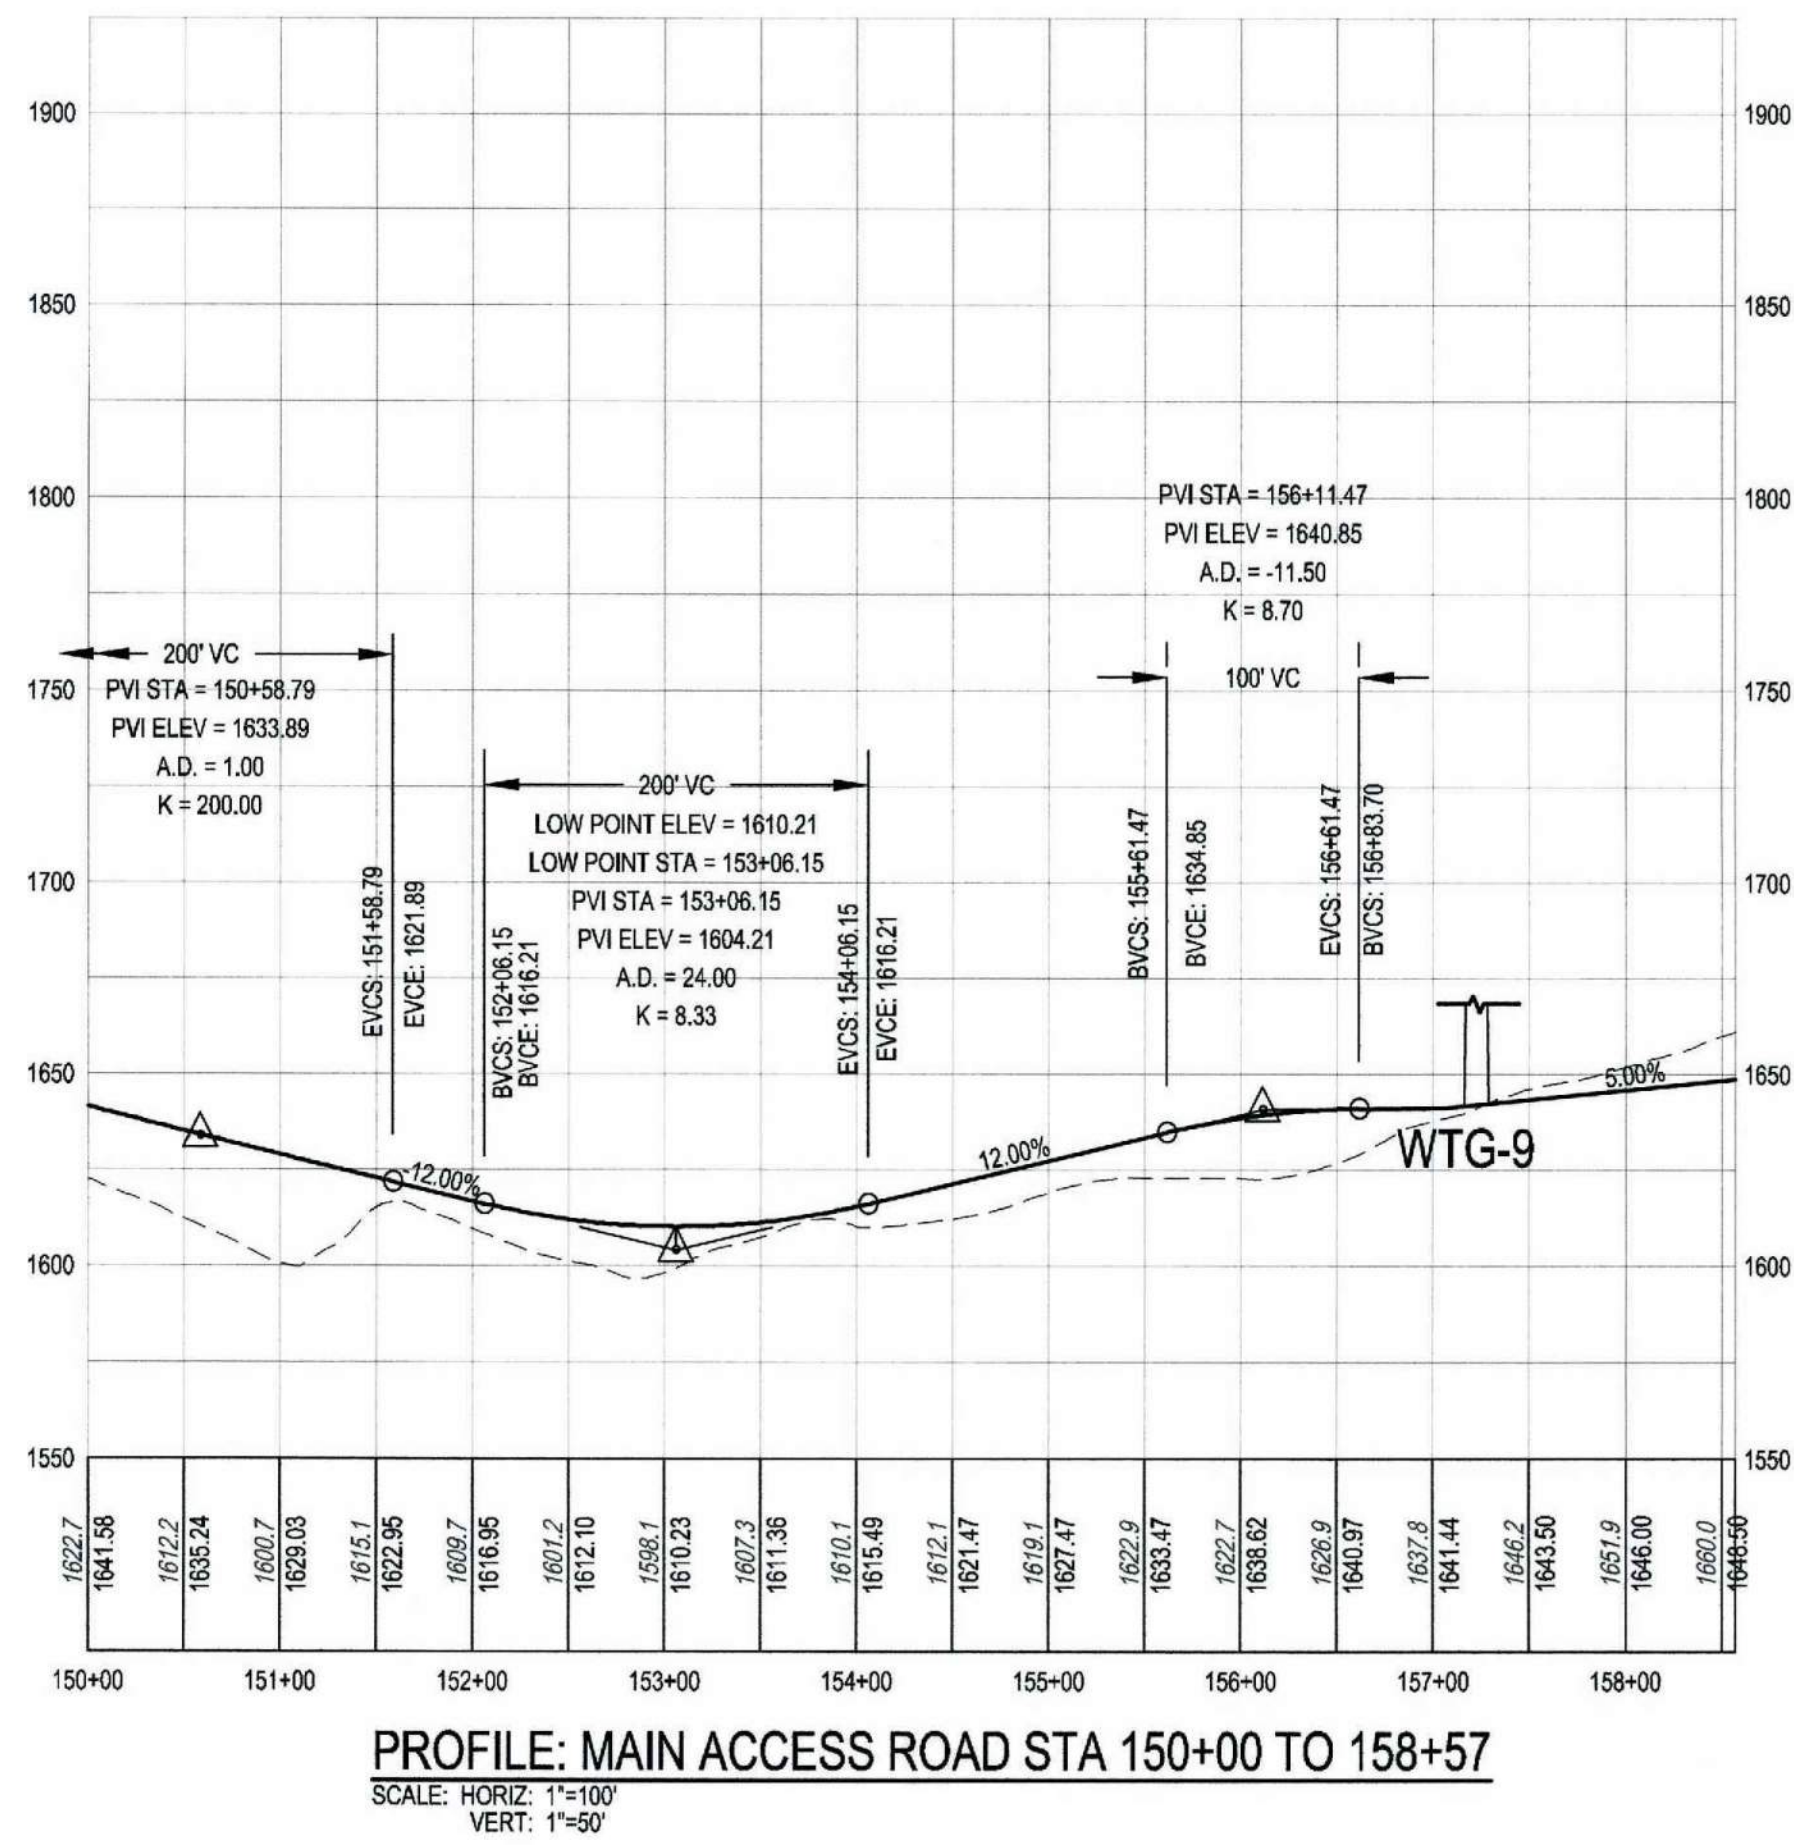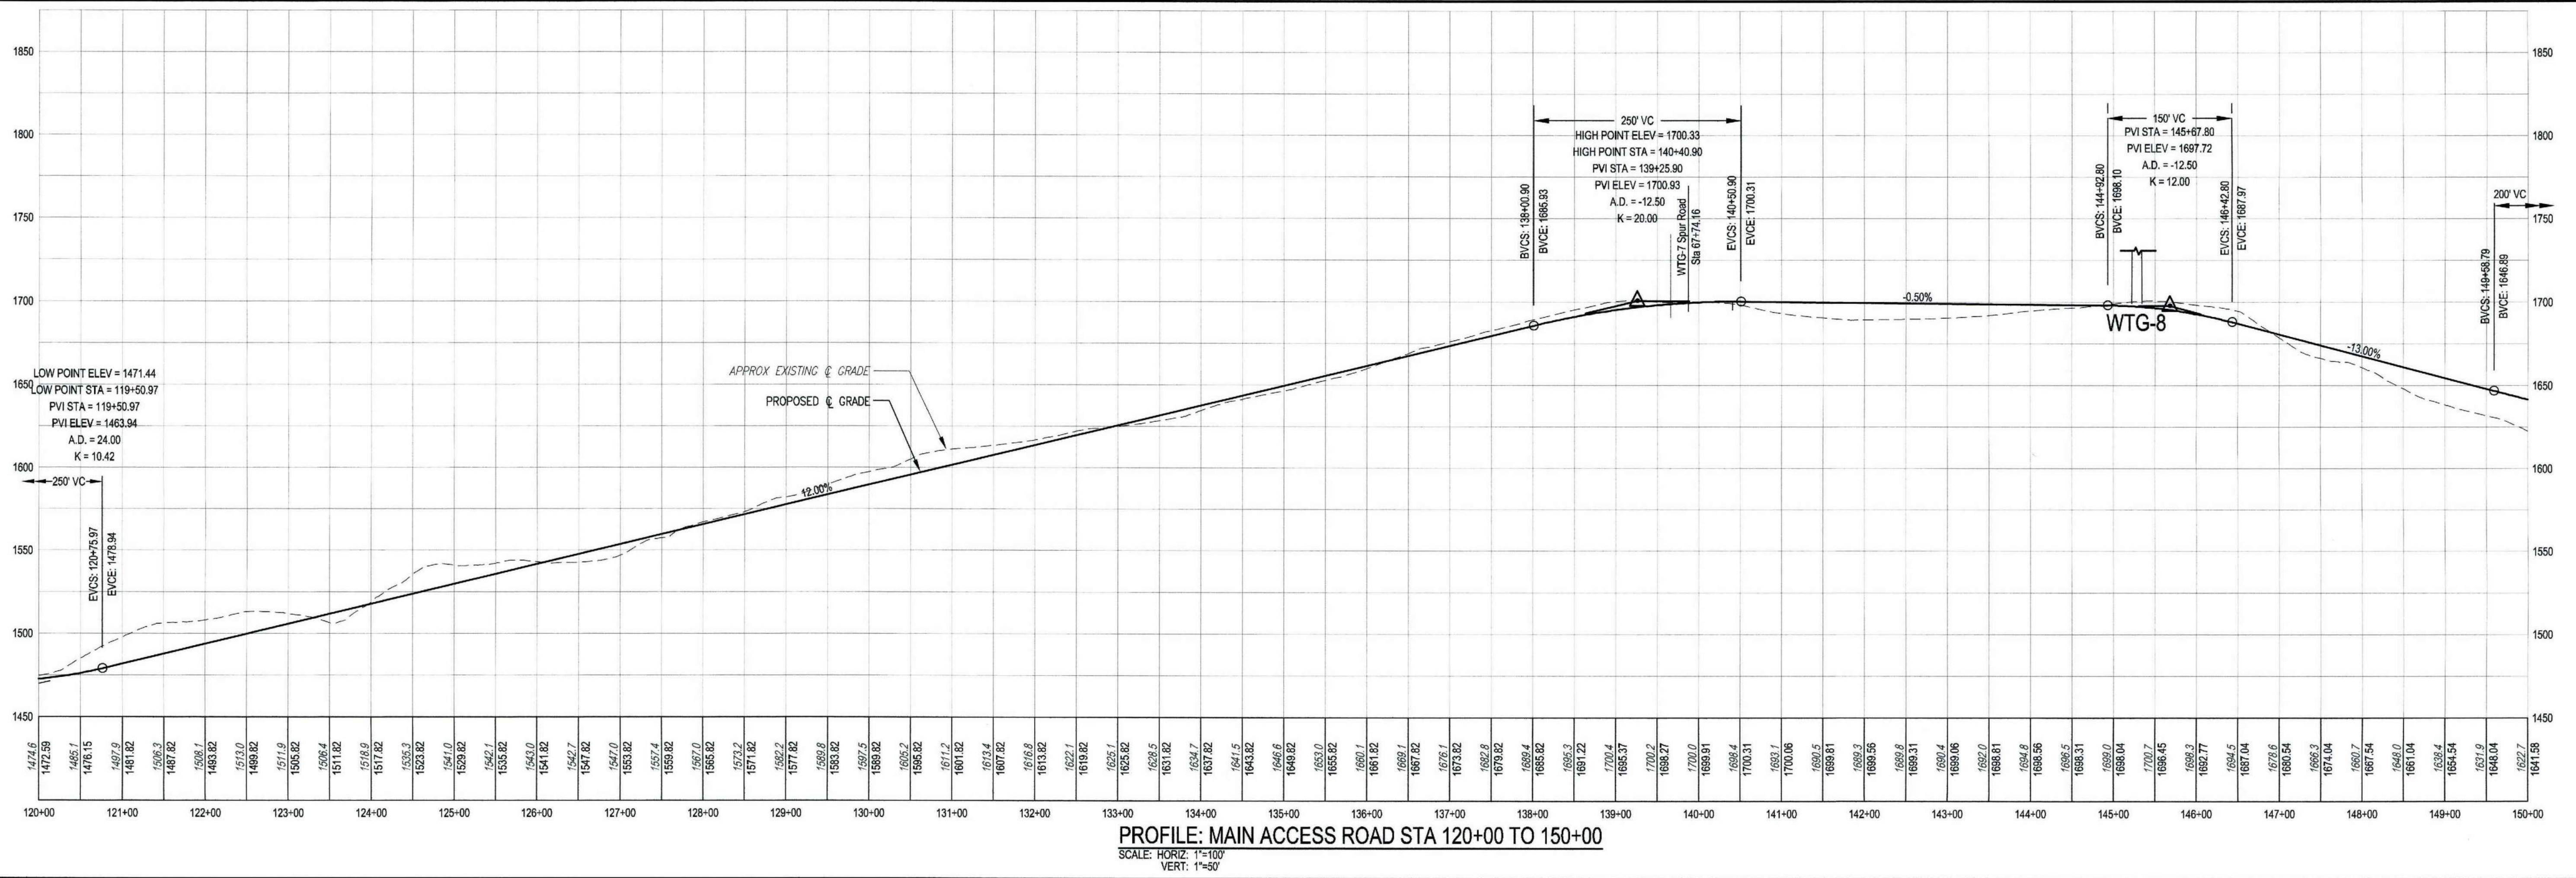


NOTES:





- SEE DRAWING G-2 FOR PROJECT NOTES, LEGEND, AND ABBREVIATIONS.
- SEE DRAWING G-3 FOR OVERALL PROJECT MAP AND OVERALL PROJECT DRAWING INDEX.
- SEE DRAWING C-23 FOR CULVERT, BUFFER, TREATMENT SWALE, LEVEL SPREADER AND PLUNGE POOL SCHEDULES.

NOT FOR CONSTRUCTION

| NO. | REVISION | DATE | BY | CK | P.E. Stamp | P.E. No. |
|-----|--------------------------|----------|-----|-----|------------|----------|
| B | ISSUED FOR PERMITTING | 5/1/15 | PMM | DTB | DTB | 8105 |
| A | ISSUED FOR CLIENT REVIEW | 12/19/14 | PMM | DTB | | |

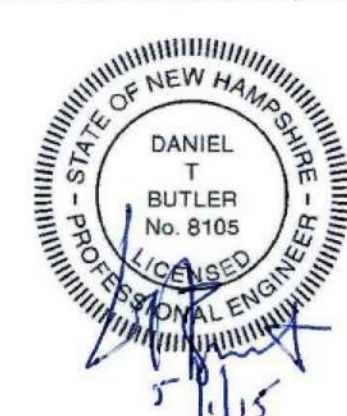


| | | | | | | | | | | | | | | |
|-----------------|------------------|-------------|---------------|---------|--------|----------|-----------------|------|---------|-----------------|--|---|------|------|
| CLIENT APPROVAL | TRC/PMW DESIGNED | APPROVED BY | TRC/KAV DRAWN | COMPANY | ANTRIM | REVIEWED | TRC/DTB CHECKED | DATE | 11-8-11 | SCALE: AS NOTED | 249 WESTERN AVENUE AUGUSTA, ME 04330 PROJECT NO: 182878 DATE: 11-8-11 | ANTRIM WIND ENERGY, LLC ANTRIM WINDPARK NEW HAMPSHIRE | C-16 | REV. |
| | | | | | | | B | | | | | | | |

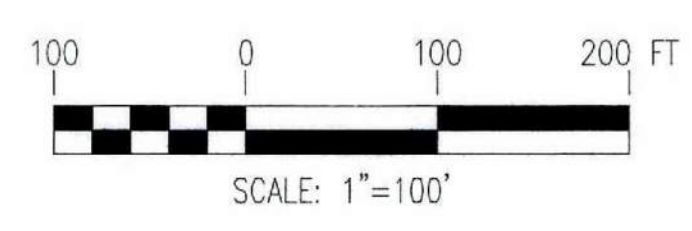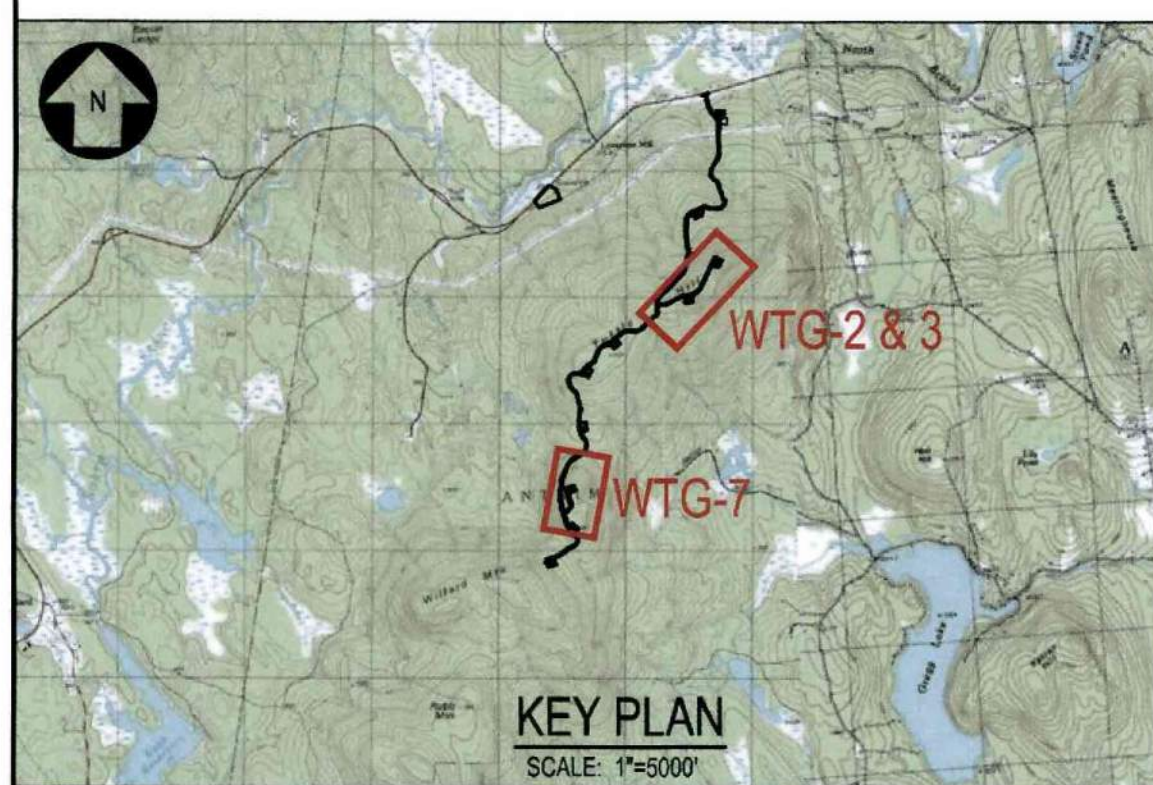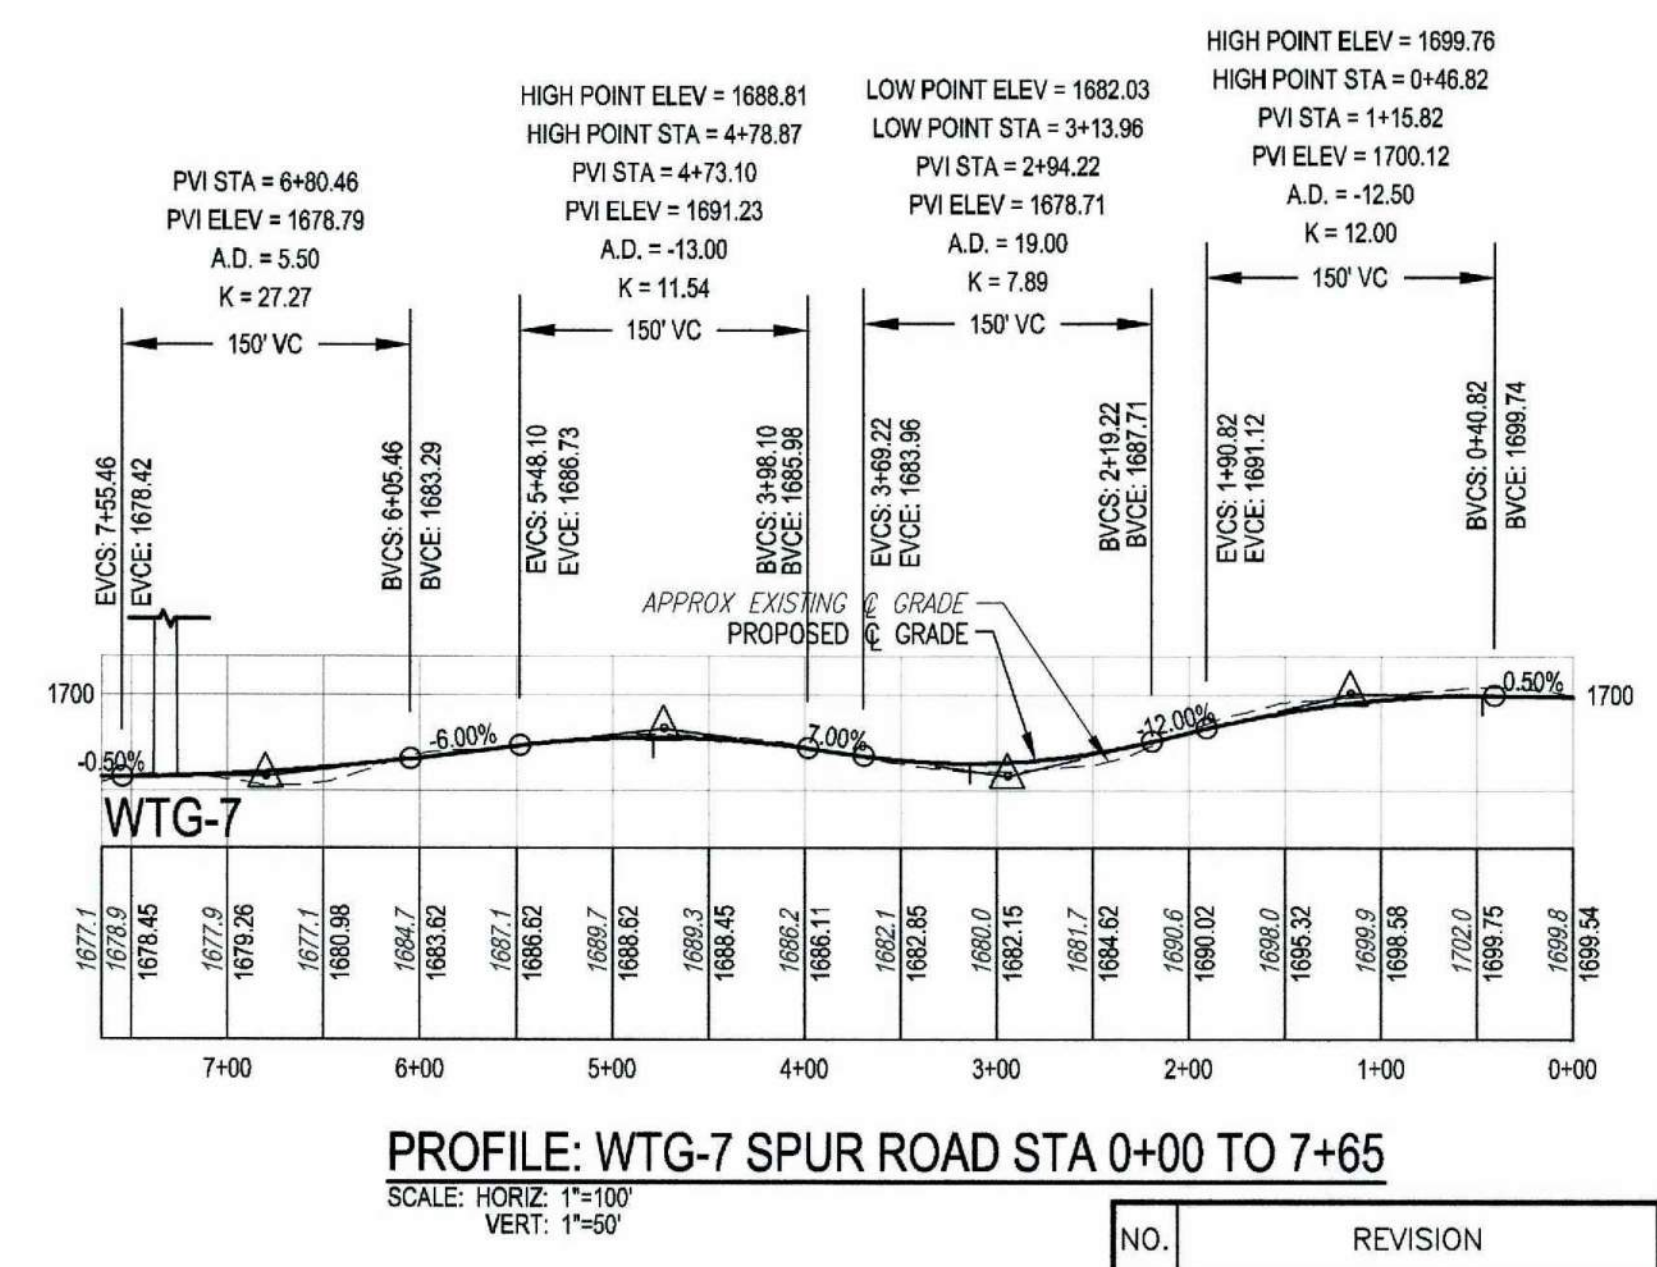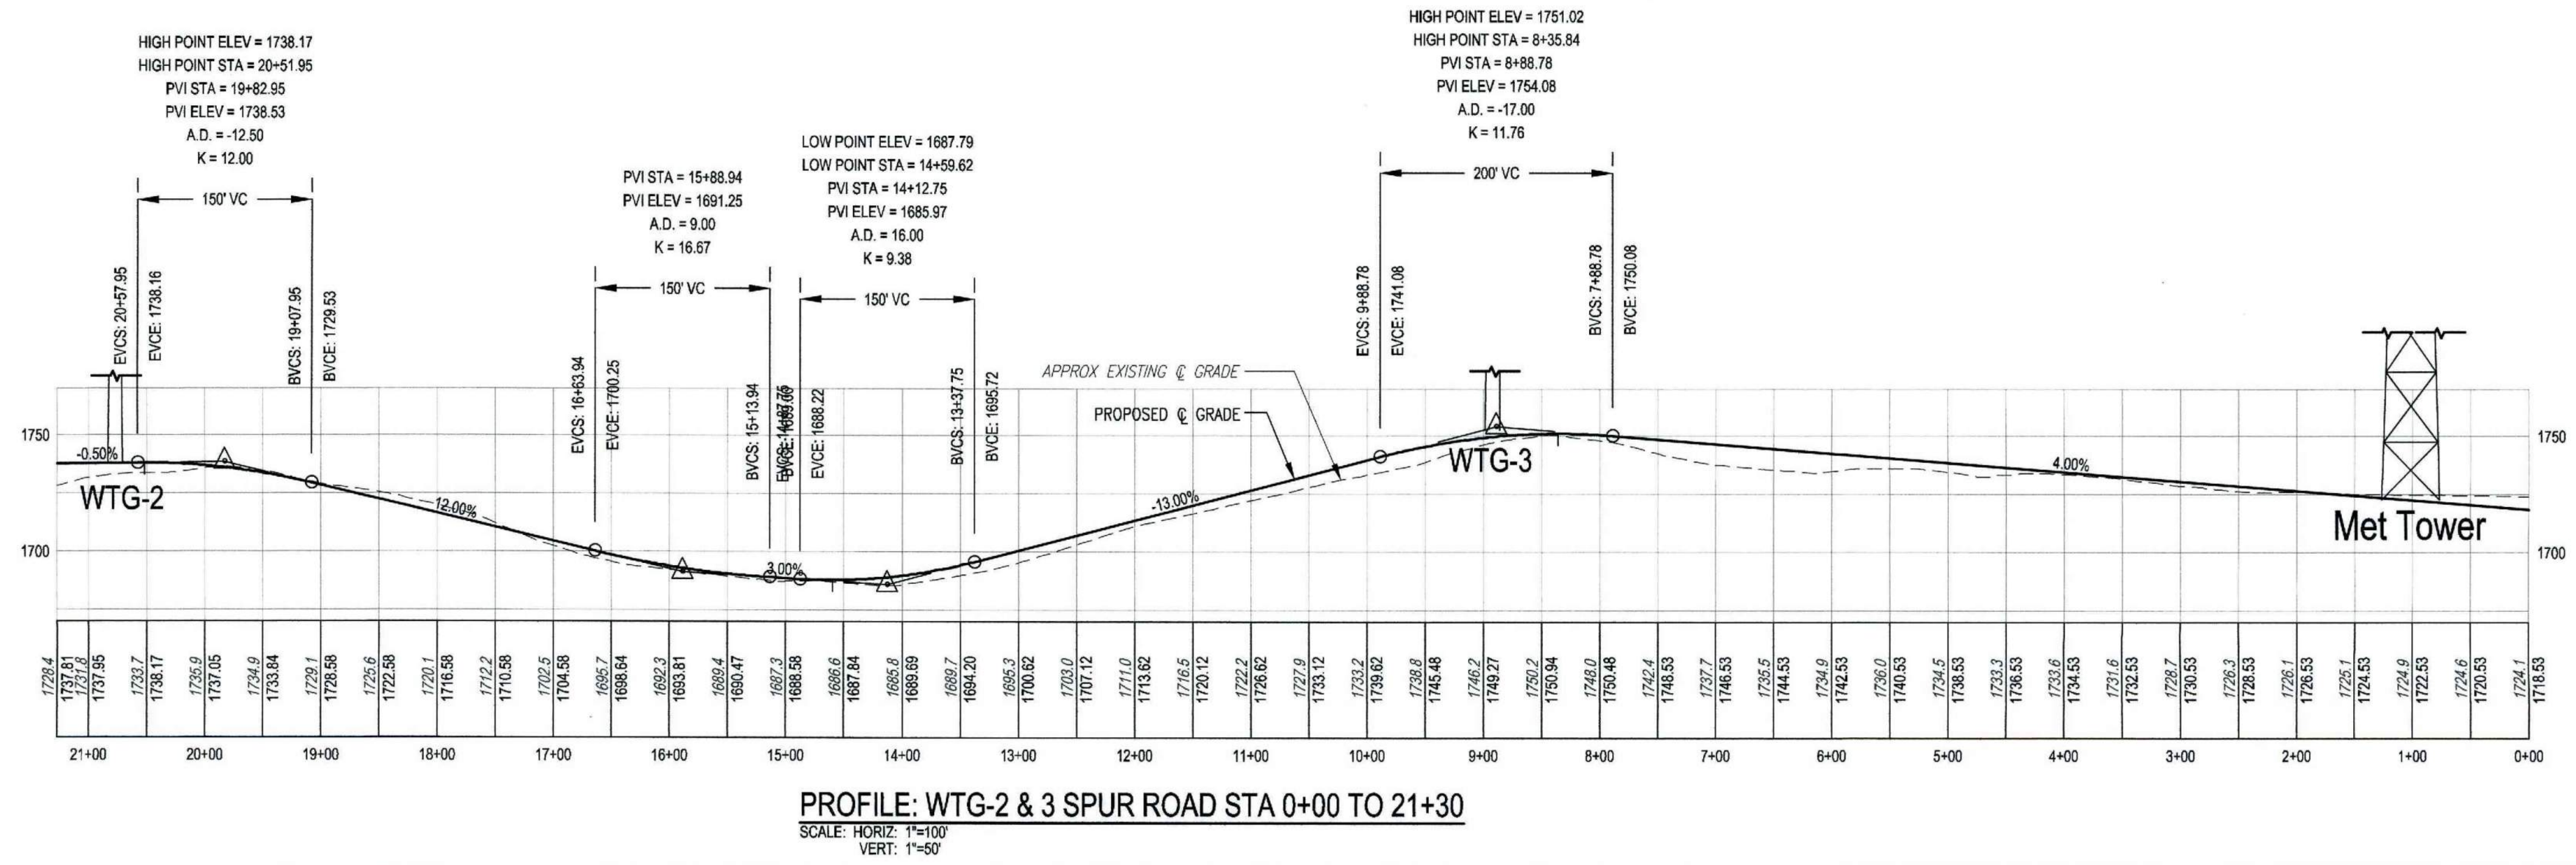

- NOTES:**
- SEE DRAWING C-2 FOR PROJECT NOTES, LEGEND, AND ABBREVIATIONS.
 - SEE DRAWING C-3 FOR OVERALL PROJECT MAP AND OVERALL PROJECT DRAWING INDEX.
 - SEE DRAWING C-23 FOR CULVERT, BUFFER, TREATMENT SWALE, LEVEL SPREADER AND PLUNGE POOL SCHEDULES.

NOT FOR CONSTRUCTION

| NO. | REVISION | DATE | BY | CK | P.E. STAMP # | P.E. No. |
|-----|--------------------------|----------|-----|-----|--------------|----------|
| B | ISSUED FOR PERMITTING | 5/1/15 | PMM | DTB | DTB | 8105 |
| A | ISSUED FOR CLIENT REVIEW | 12/19/14 | PMM | DTB | | |

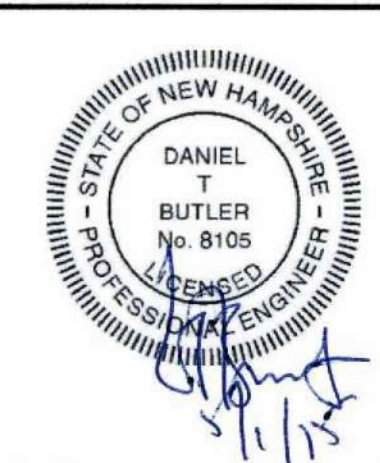

| | | | | | | |
|-----------------|------------------|---|--------|---|------|-----------|
| CLIENT APPROVAL | TRC/PMI DESIGNED | PROFILES: WTG-2 & 3 AND WTG-7 SPUR ROADS STA 0+00 TO 21+30 AND STA 0+00 TO 7+65 ANTRIM WIND ENERGY, LLC ANTRIM WINDPARK NEW HAMPSHIRE | ANTRIM | TRC 249 WESTERN AVENUE AUGUSTA, ME 04330 PROJECT NO: 182878 DATE: 11-8-11 | C-17 | REV. B |
| | TRC/KAV DRAWN | | | | | |
| APPROVED BY | TRC/DTB CHECKED | | | | | |
| COMPANY | APPROVED | | | | | |
| DATE | REVIEWED | | | | | |