


SCALE
1 inch = 50 feet

MILDRED H. BLOOM
BOOK 801 PAGE 47

HERBERT G. BLOUIN
2.92 ACRES

NORMAN WILLIAMS & FLORENCE M. WILLIAMS
BOOK 892 PAGE 241

ROBERT A. BENDTZEN & MARGARET S. BENDTZEN
BOOK 1016 PAGE 219

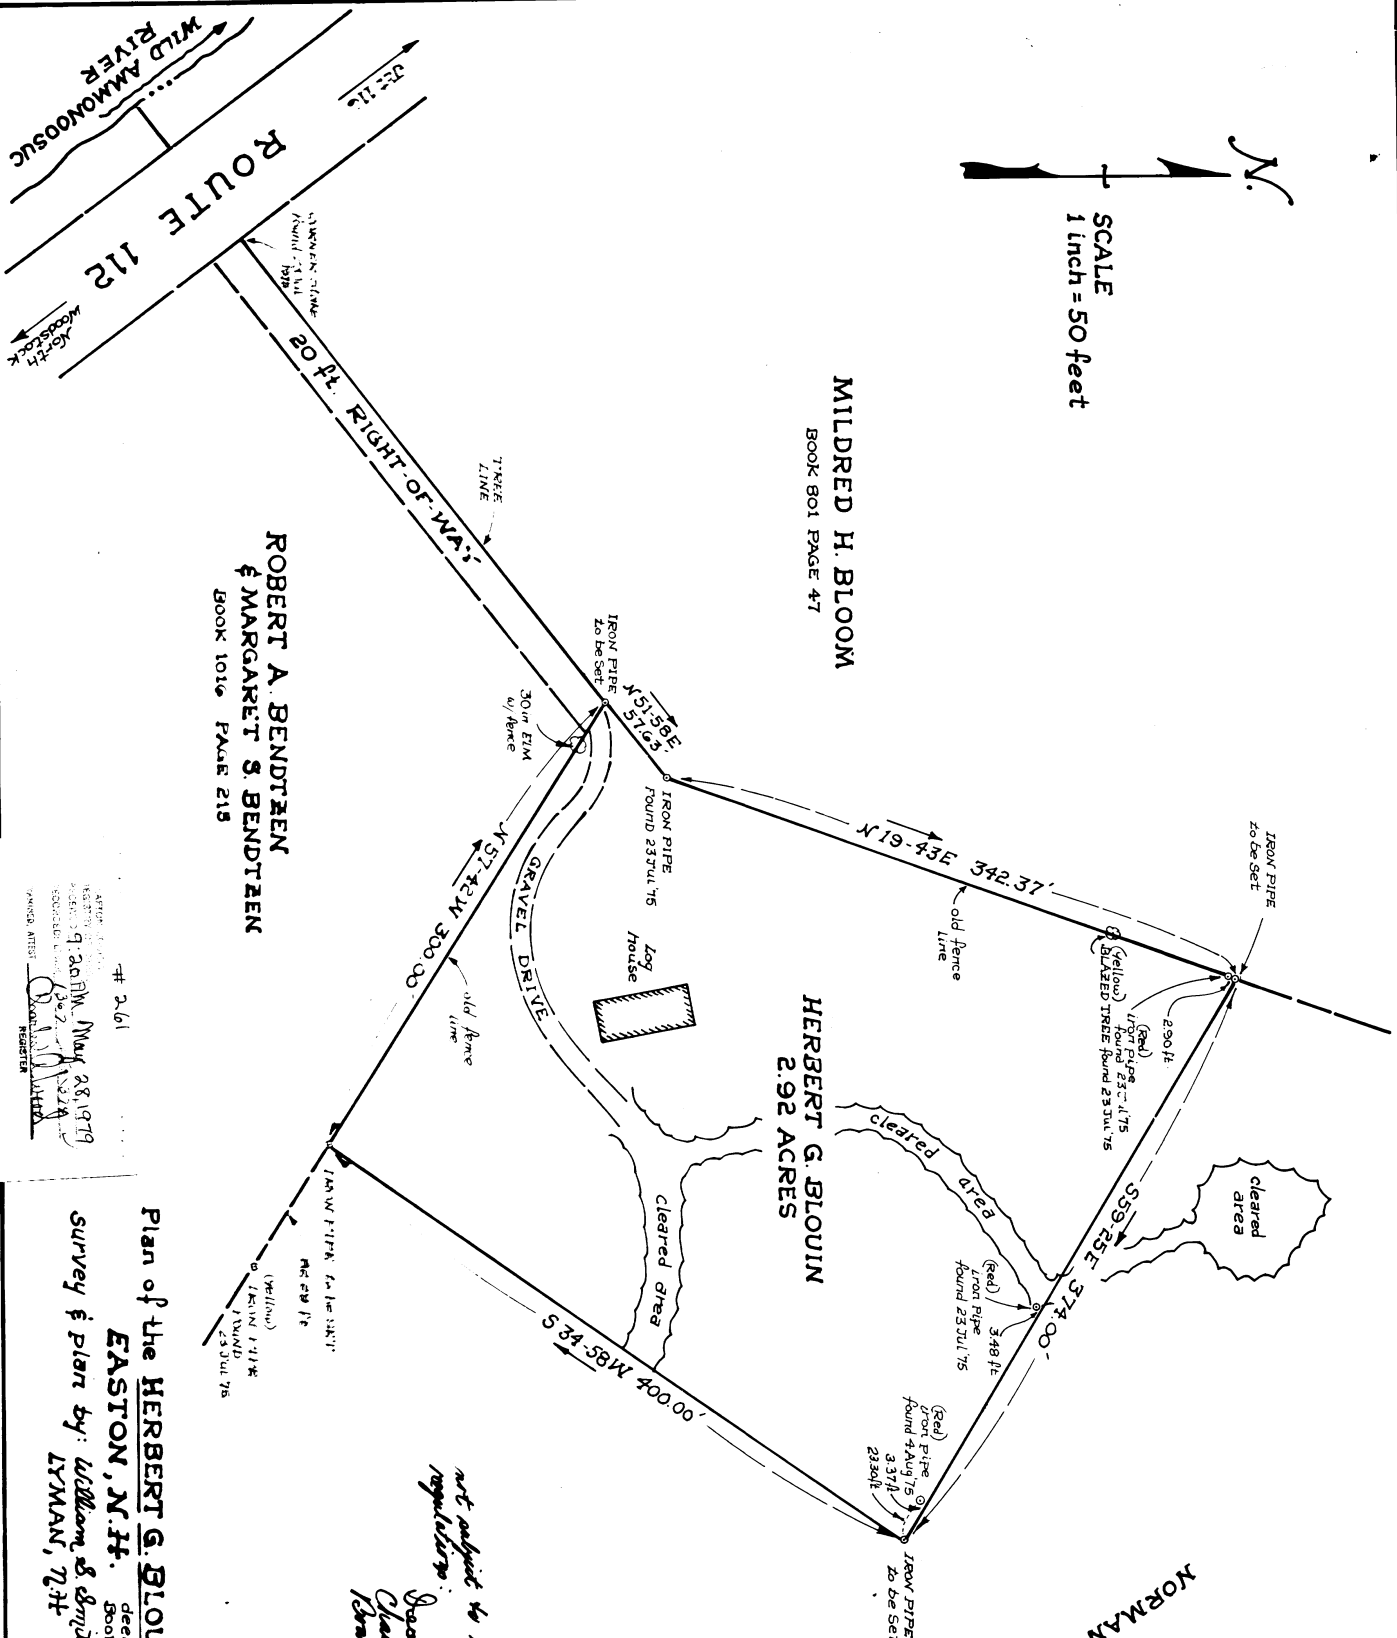

261

261

APPROVED
DATE: 9:30 AM, May 28, 1979
BY: [Signature]
WILLIAM S. LYMAN, CIVIL ENGINEER

Plan of the HERBERT G. BLOUIN Property
EASTON, N.H.
deed REFERENCE
BOOK 1188 PAGE 500
Survey & plan by: William S. Lyman, CIVIL ENGINEER
LYMAN, N.H. July 1975

not subject to subdivision
regulations
Dean F. Clark
Claims: Planning
Board, Easton, N.H.